


Room Name	U-Shape
Level 1	
Meeting Room 107-108	45
Meeting Room 107	36
Meeting Room 108	36
Meeting Room 109-111	57
Meeting Room 109	36
Meeting Room 109-110	39
Meeting Room 110	36
Meeting Room 110-111	39
Meeting Room 111	36
Meeting Room 112-113	45
Meeting Room 112	36
Meeting Room 113	36

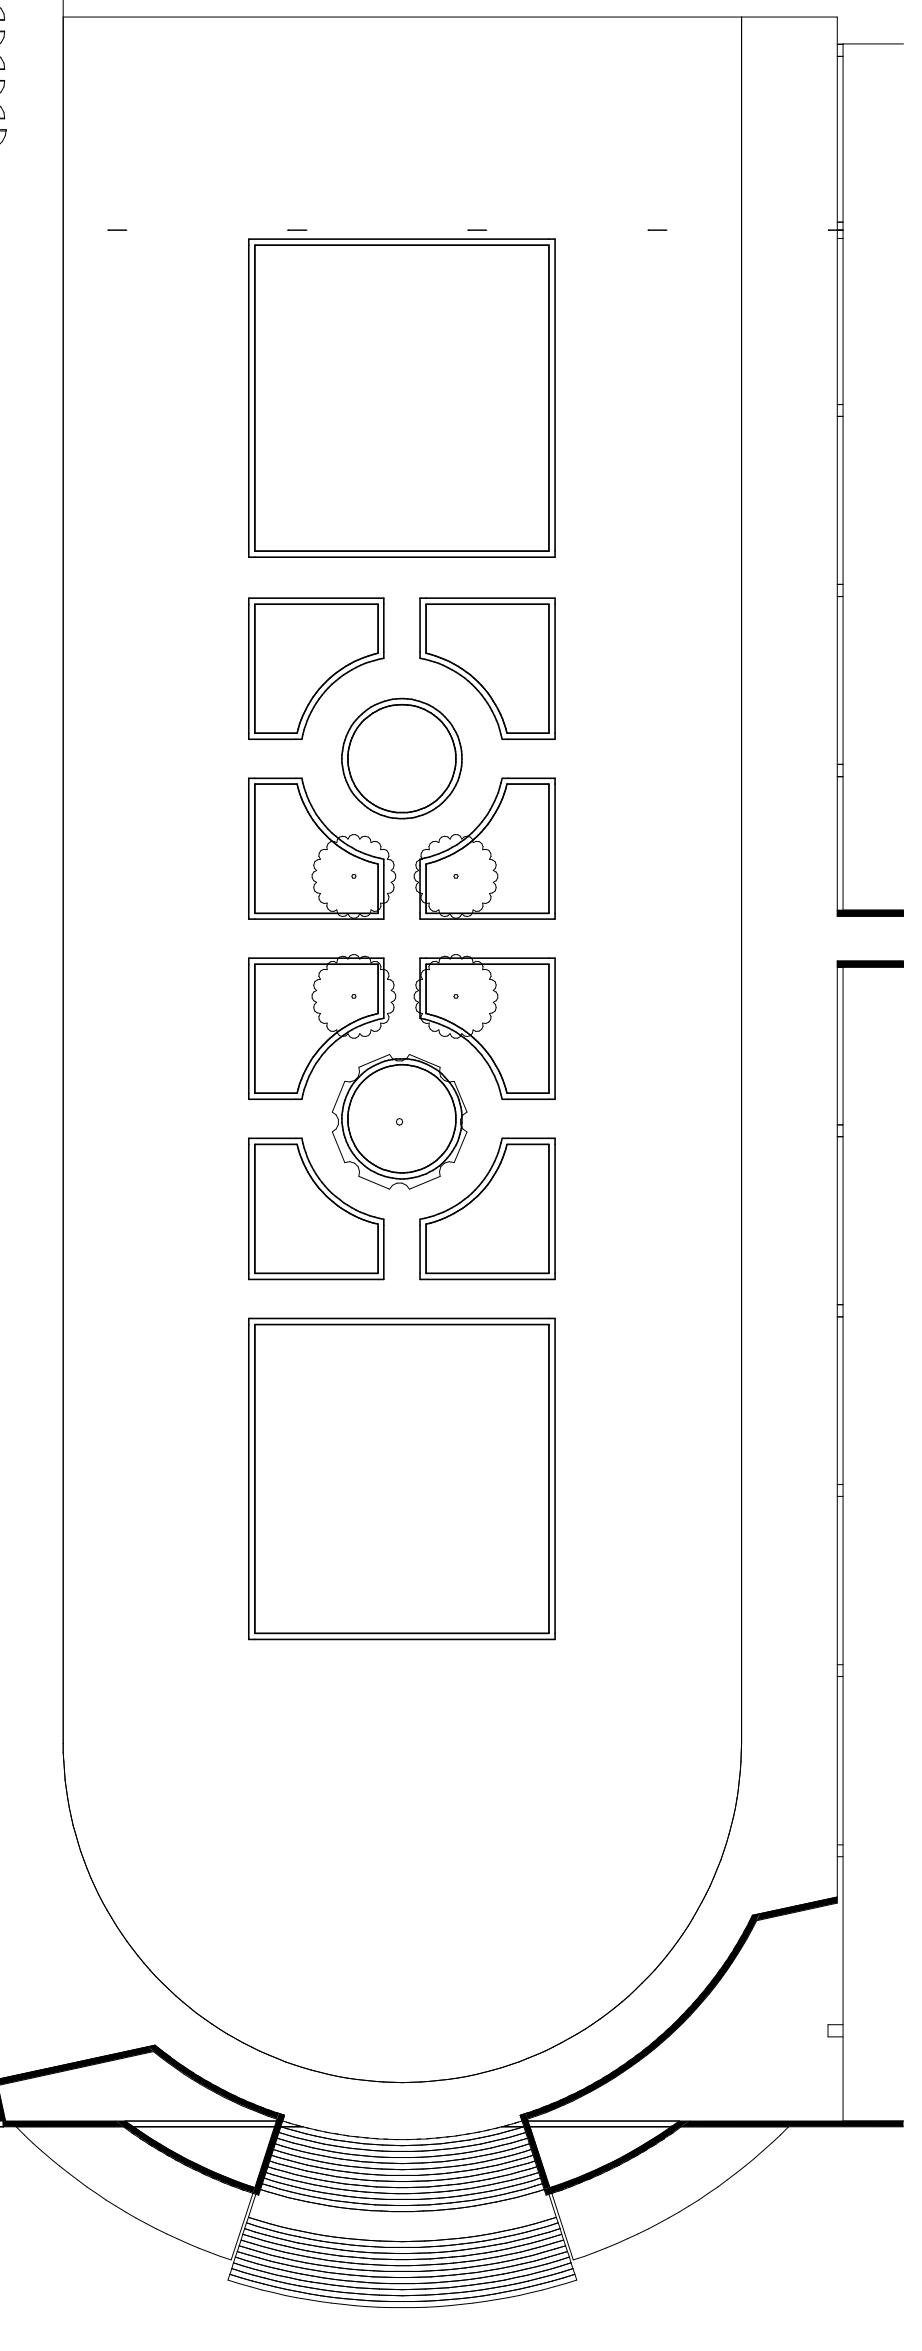

NO. REVISIONS/ SUBMISSIONS DATE

SAVANNAH GEORGIA
CONVENTION CENTER EXPANSION
1 INTERNATIONAL DRIVE
SAVANNAH, GA 31421

Drawing Title: FURNITURE PLAN - LEVEL 1
Seal: Project No. 05216-000, Date NOT ISSUED, Scale AS NOTED, Drawing No. xA11-100, VOLUME 2.5