


Room Name	Assembly
Level 2	
Meeting Room 206-207	254
Meeting Room 206	120
Meeting Room 207	108
Meeting Room 208-210	442
Meeting Room 208-209	276
Meeting Room 208-210	308
Meeting Room 208	120
Meeting Room 209	120
Meeting Room 210	126
Meeting Room 211-212	254
Meeting Room 211	120
Meeting Room 212	108

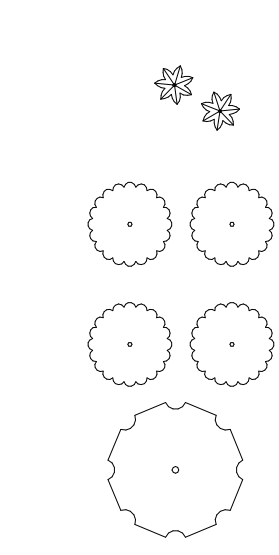

NO.	REVISIONS/ SUBMISSIONS	DATE

SAVANNAH GEORGIA CONVENTION CENTER EXPANSION
1 INTERNATIONAL DRIVE SAVANNAH, GA 31421

Seal _____ Project No. 05216-000 Drawing No. _____
Date NOT ISSUED
Scale AS NOTED
VOLUME 2.5


FURNITURE PLAN - LEVEL 2

xA11-200


B:\1100-00216 Savannah International Trade CCA_0916_MainBuilding_SavannahCCEExpansion_2016.rvt 3/25/2017 4:15:05 PM

NOT RELEASED FOR CONSTRUCTION

LEVEL 2 (P1) - FURNITURE PLAN

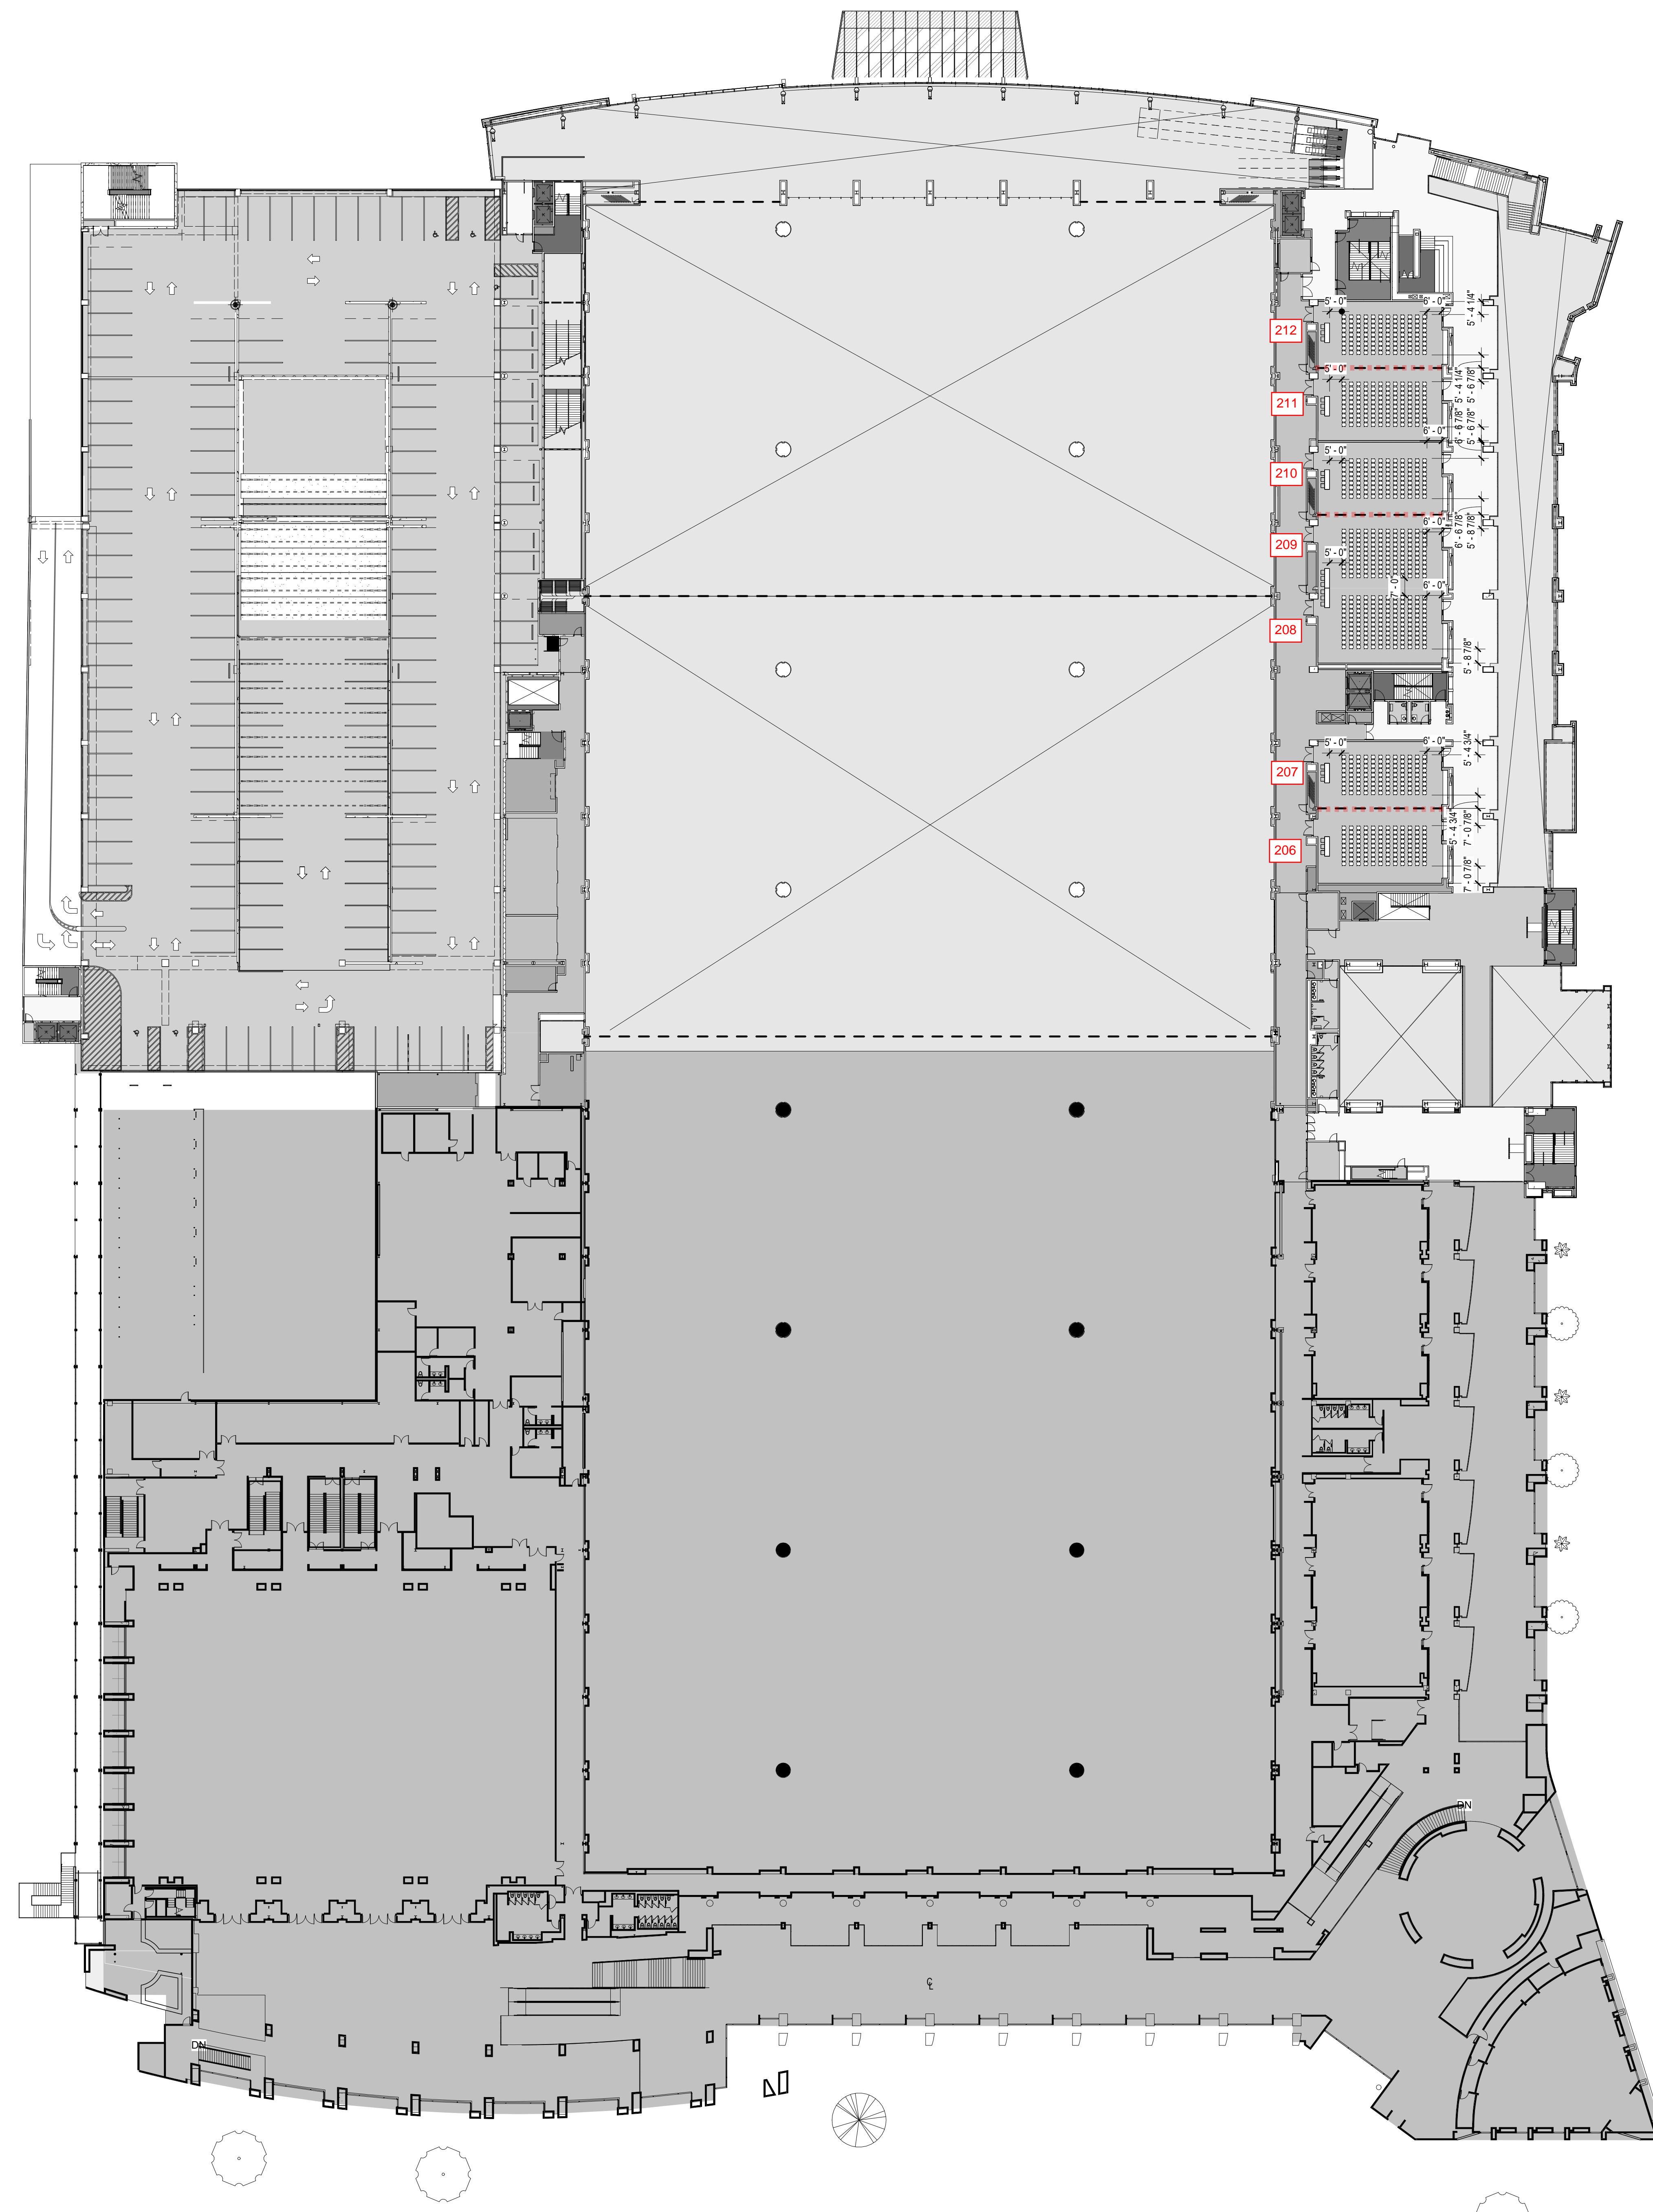

Room Name	Assembly
Level 2	
Meeting Room 206-207	254
Meeting Room 206	120
Meeting Room 207	108
Meeting Room 208-210	442
Meeting Room 208-209	276
Meeting Room 208-210	308
Meeting Room 208	120
Meeting Room 209	120
Meeting Room 210	126
Meeting Room 211-212	254
Meeting Room 211	120
Meeting Room 212	108

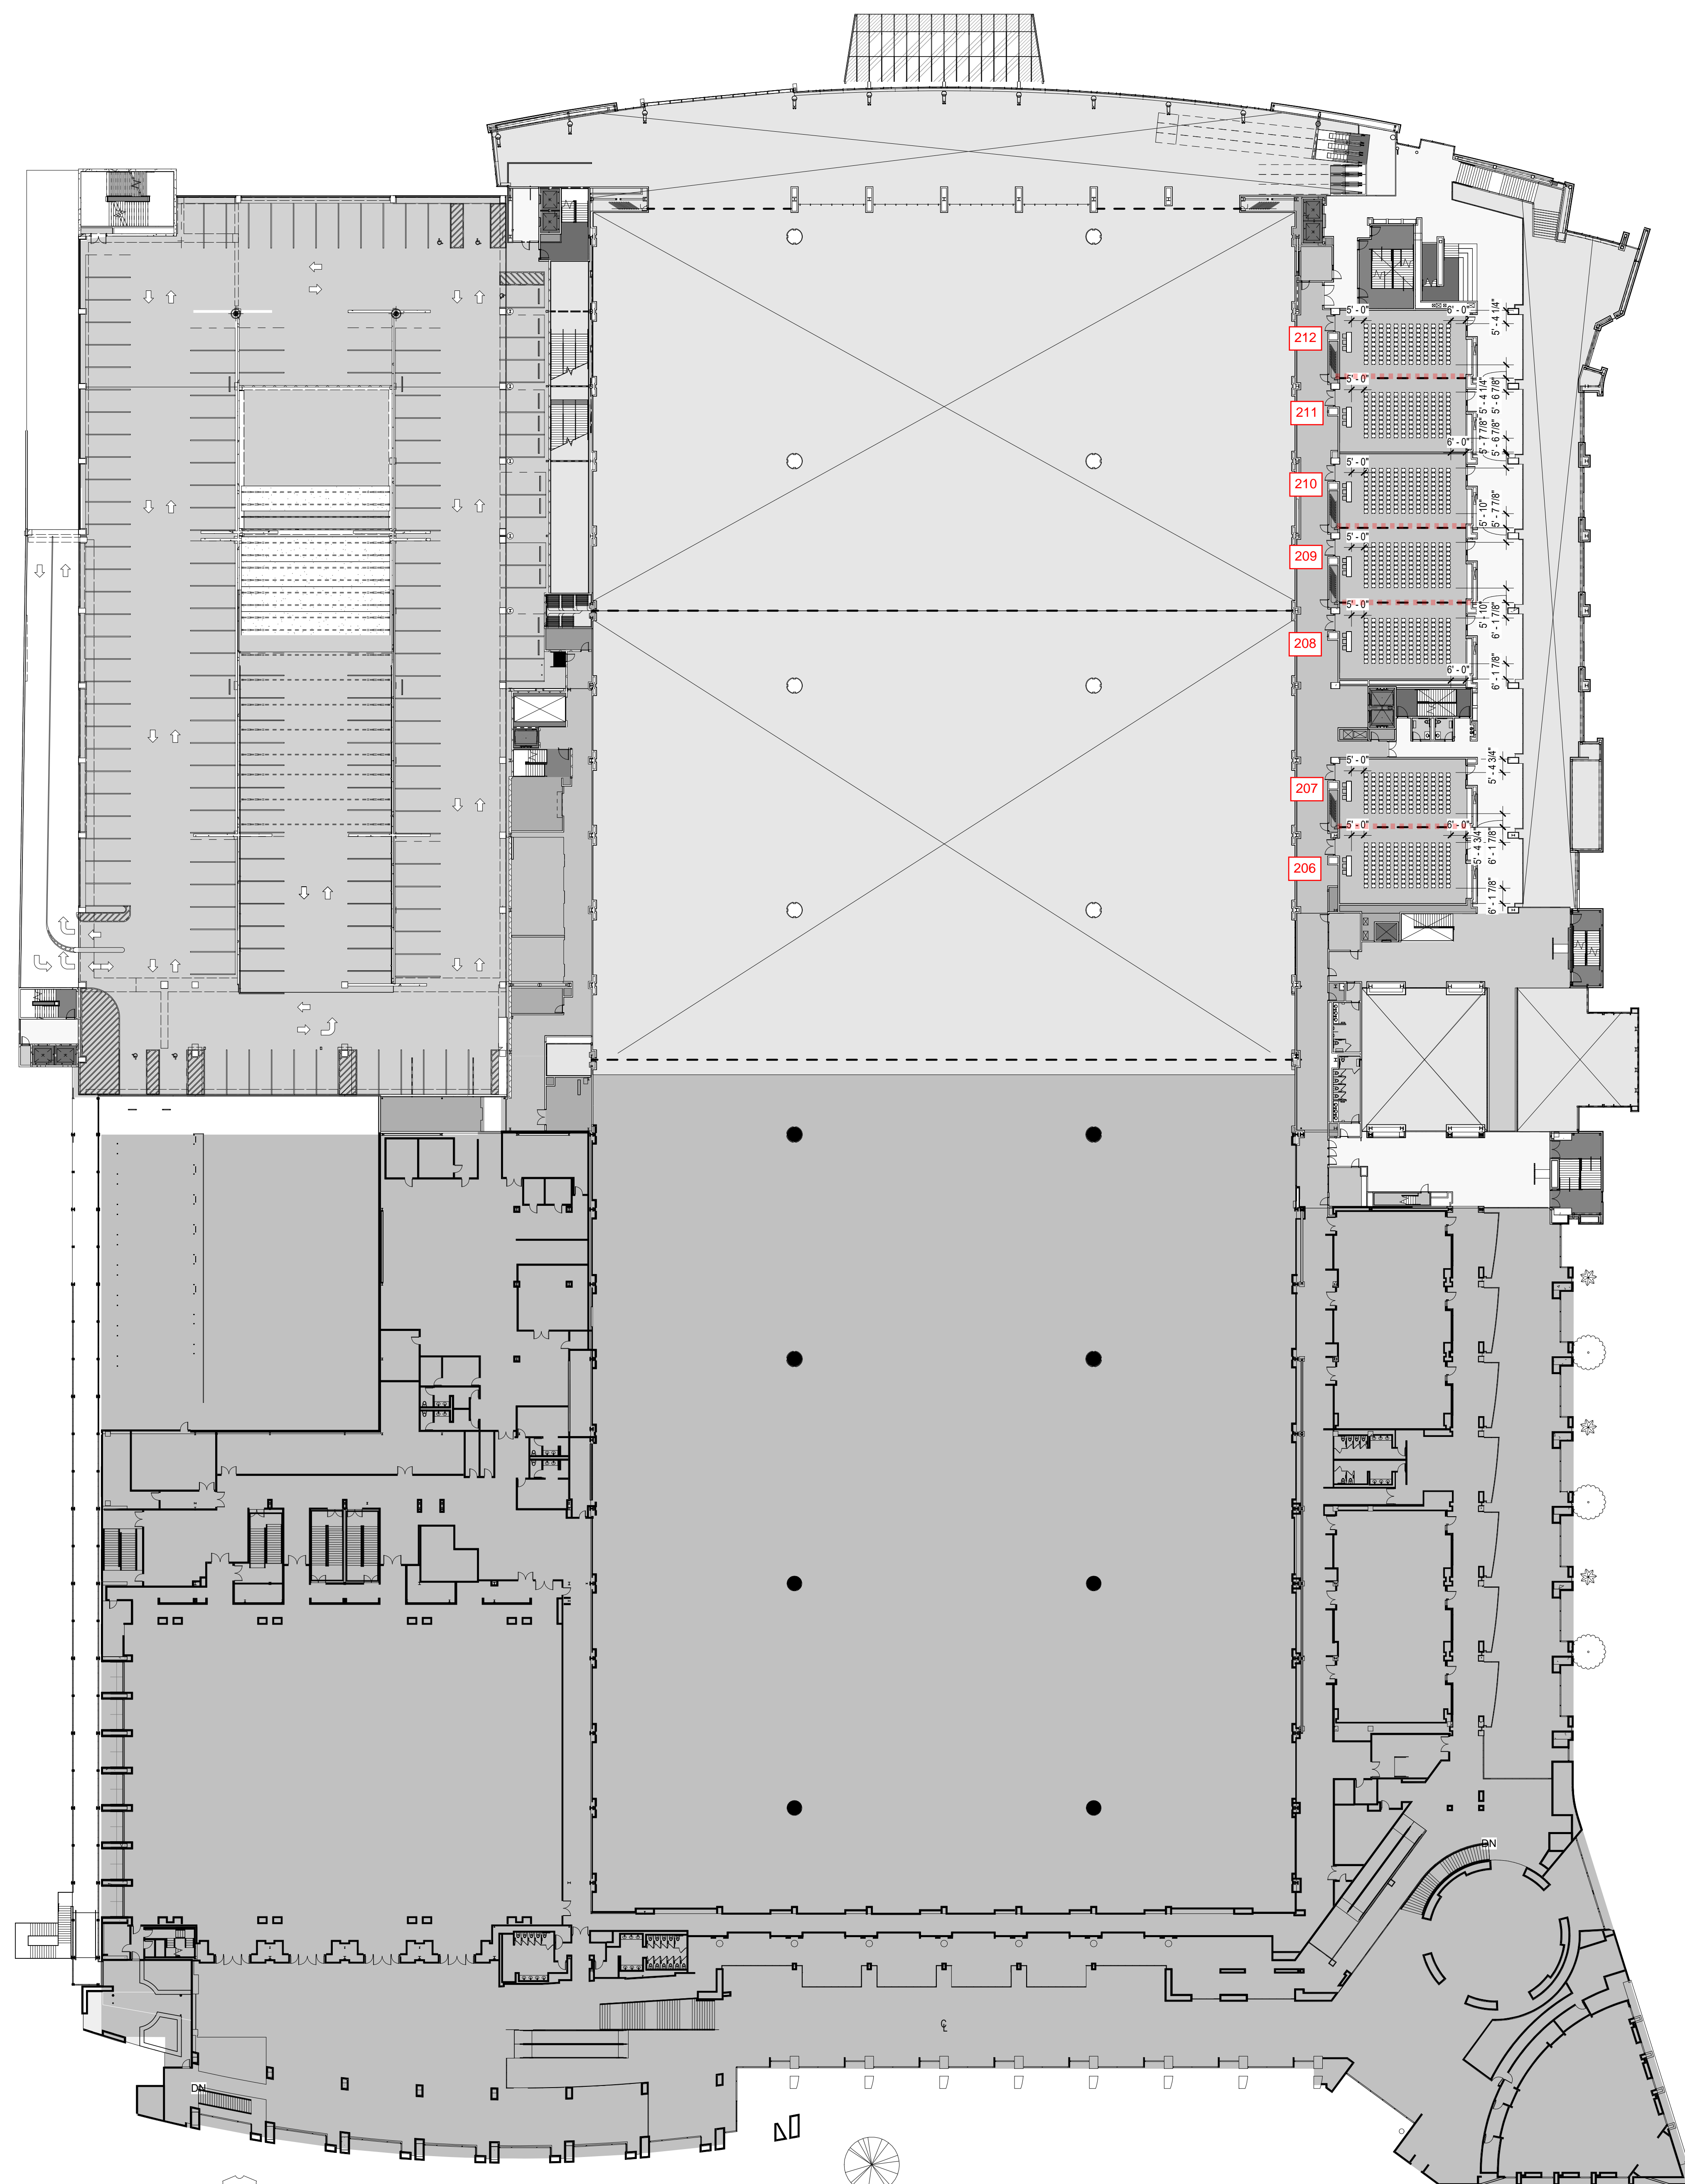

Room Name	Assembly
Level 2	
Meeting Room 206-207	254
Meeting Room 206	120
Meeting Room 207	108
Meeting Room 208-210	442
Meeting Room 208-209	276
Meeting Room 208-210	308
Meeting Room 208	120
Meeting Room 209	120
Meeting Room 210	126
Meeting Room 211-212	254
Meeting Room 211	120
Meeting Room 212	108

NO. REVISIONS/ SUBMISSIONS DATE


SAVANNAH GEORGIA
CONVENTION CENTER EXPANSION

1 INTERNATIONAL DRIVE
SAVANNAH, GA 31421

FURNITURE PLAN - LEVEL 2

Seal	Project No.	05216-000	Drawing No.
	Date	NOT ISSUED	
Scale		AS NOTED	
		xA11-200	
		VOLUME 2.5	

NOT RELEASED FOR CONSTRUCTION

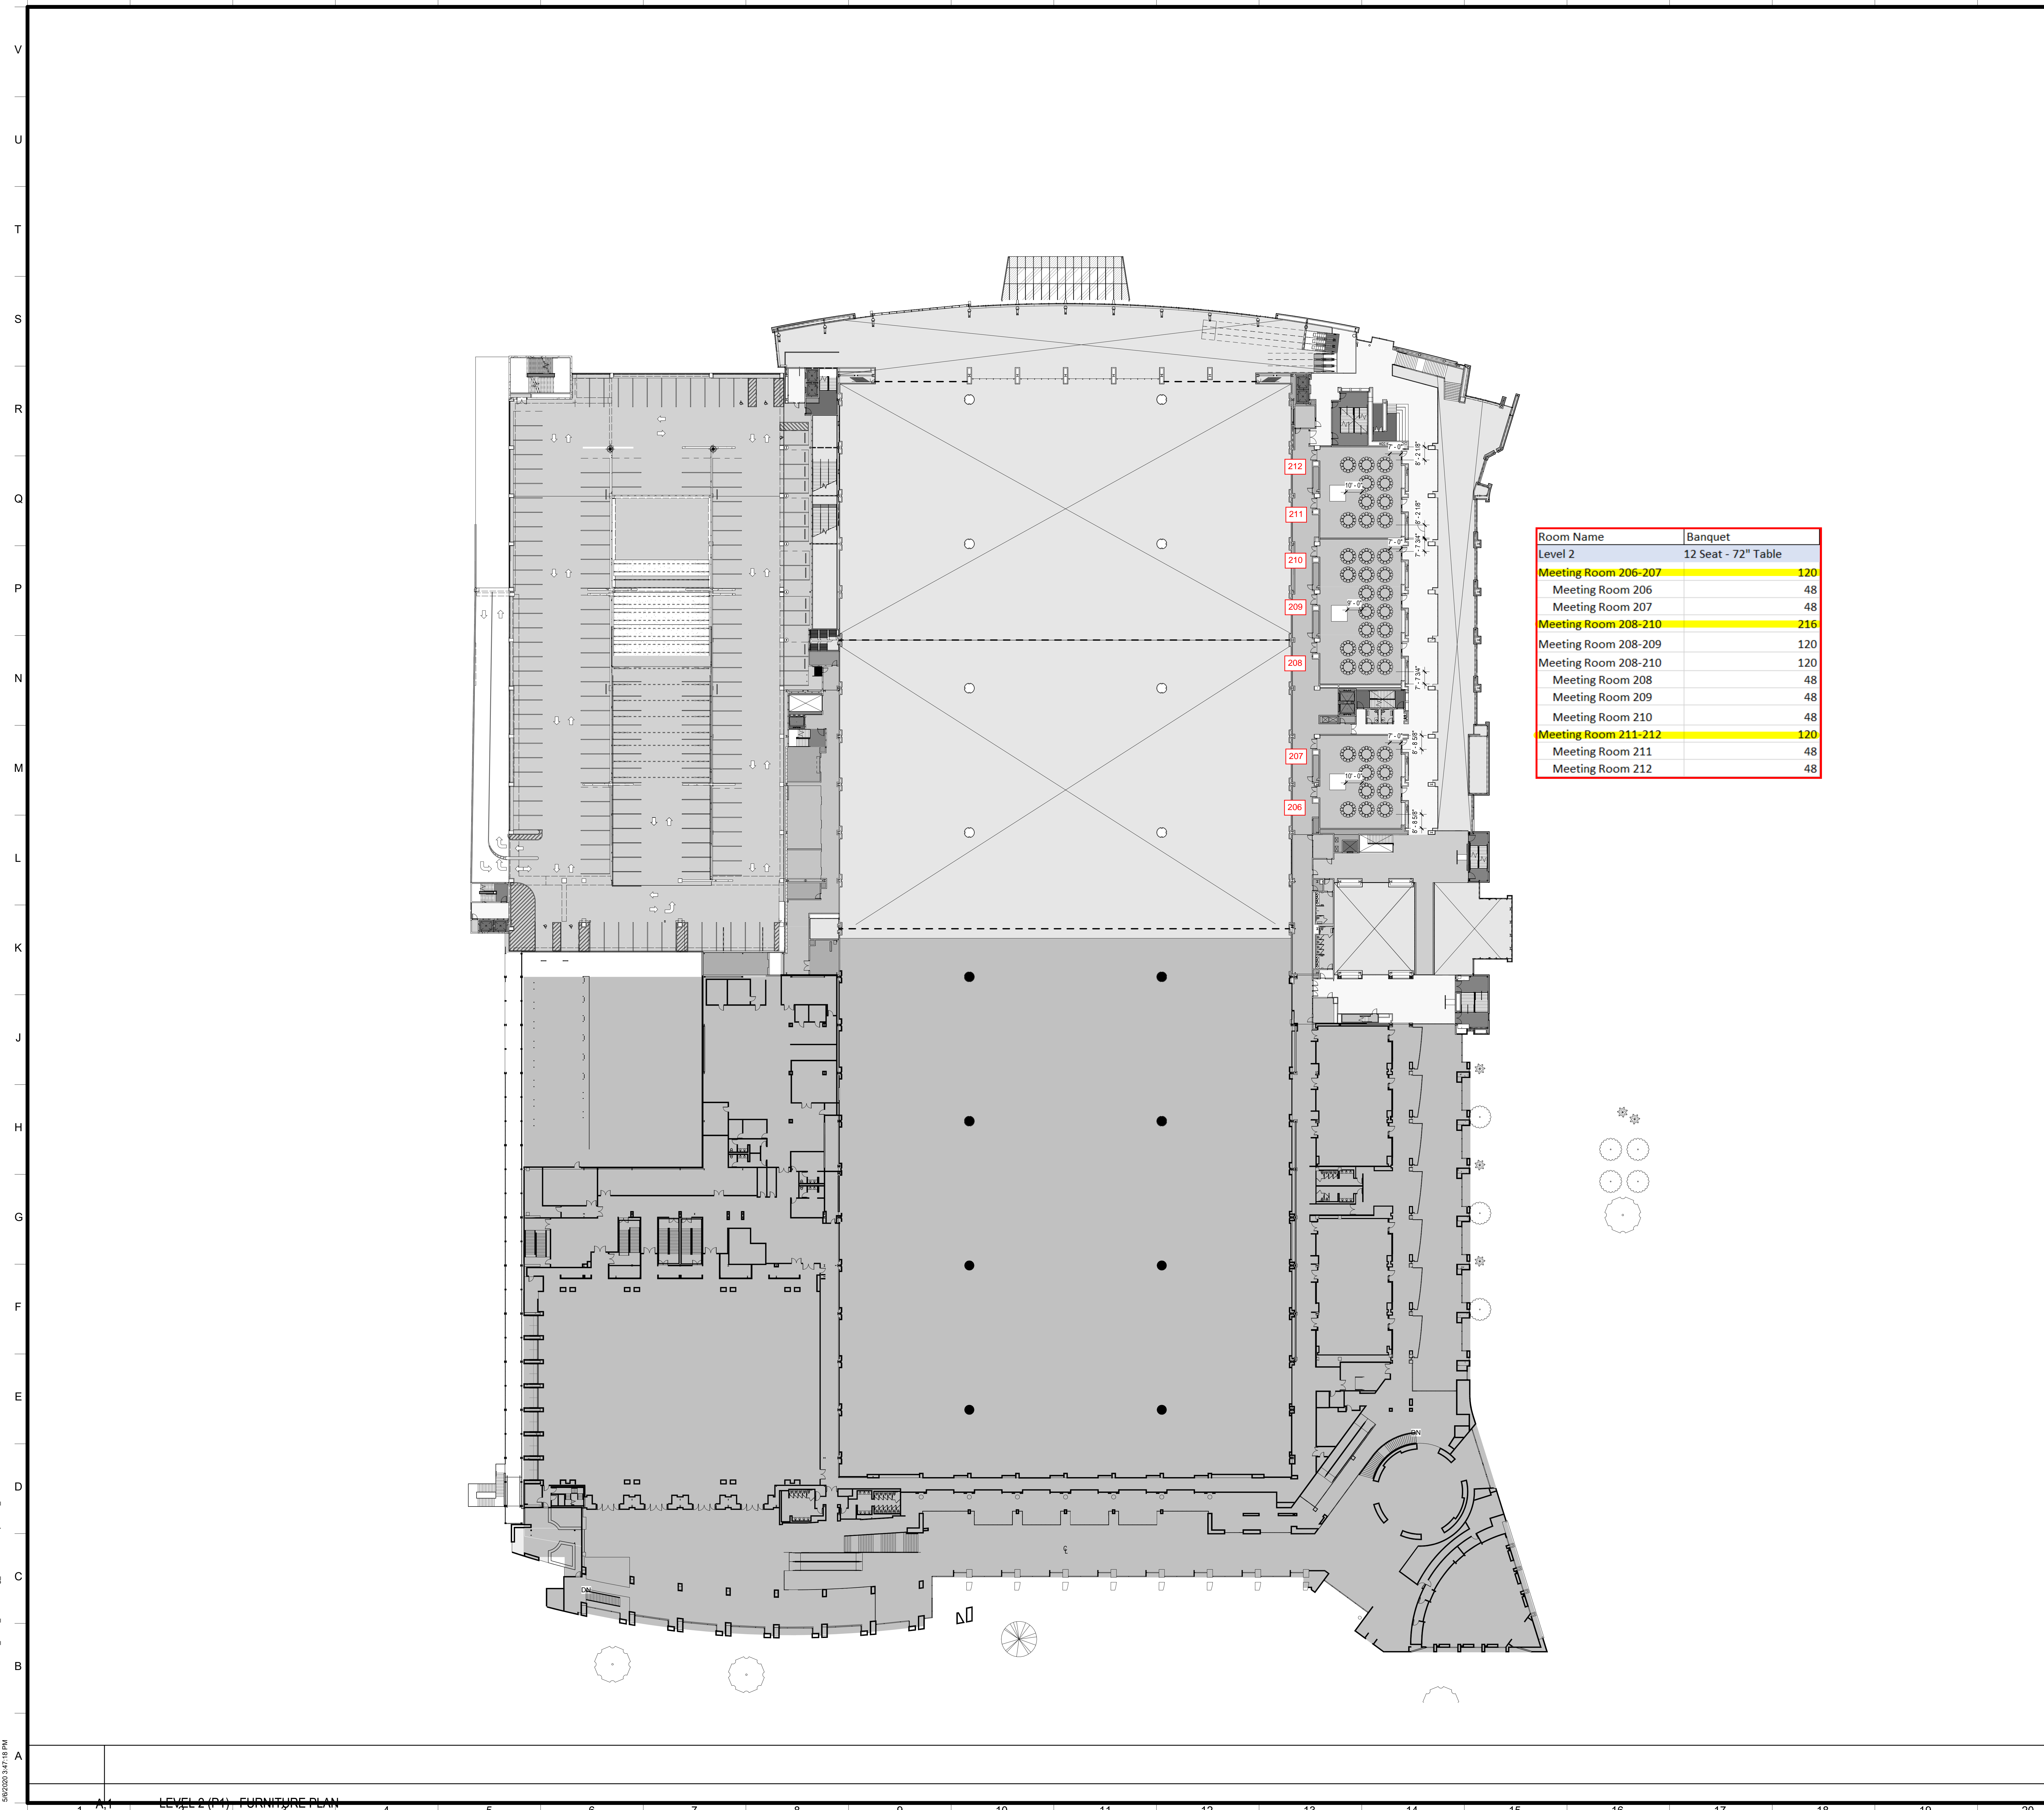

Room Name	Banquet
Level 2	12 Seat - 72" Table
Meeting Room 206-207	120
Meeting Room 206	48
Meeting Room 207	48
Meeting Room 208-210	216
Meeting Room 208-209	120
Meeting Room 208-210	120
Meeting Room 208	48
Meeting Room 209	48
Meeting Room 210	48
Meeting Room 211-212	120
Meeting Room 211	48
Meeting Room 212	48

NO.	REVISIONS/ SUBMISSIONS	DATE

**SAVANNAH GEORGIA
 CONVENTION CENTER EXPANSION**


1 INTERNATIONAL DRIVE
 SAVANNAH, GA 31421

Drawing Title		
FURNITURE PLAN - LEVEL 2		
Seal	Project No. 05216-000	Drawing No.
	Date NOT ISSUED	
	Scale AS NOTED	
		xA11-200
	VOLUME 2.5	

B:\180-002618 Savannah International Trade CCA_10216_MainBuilding_SavannahCCExpansion_2018.rvt
 2/9/2020 3:47:15 PM

LEVEL 2 (P1) - FURNITURE PLAN

NOT RELEASED FOR CONSTRUCTION

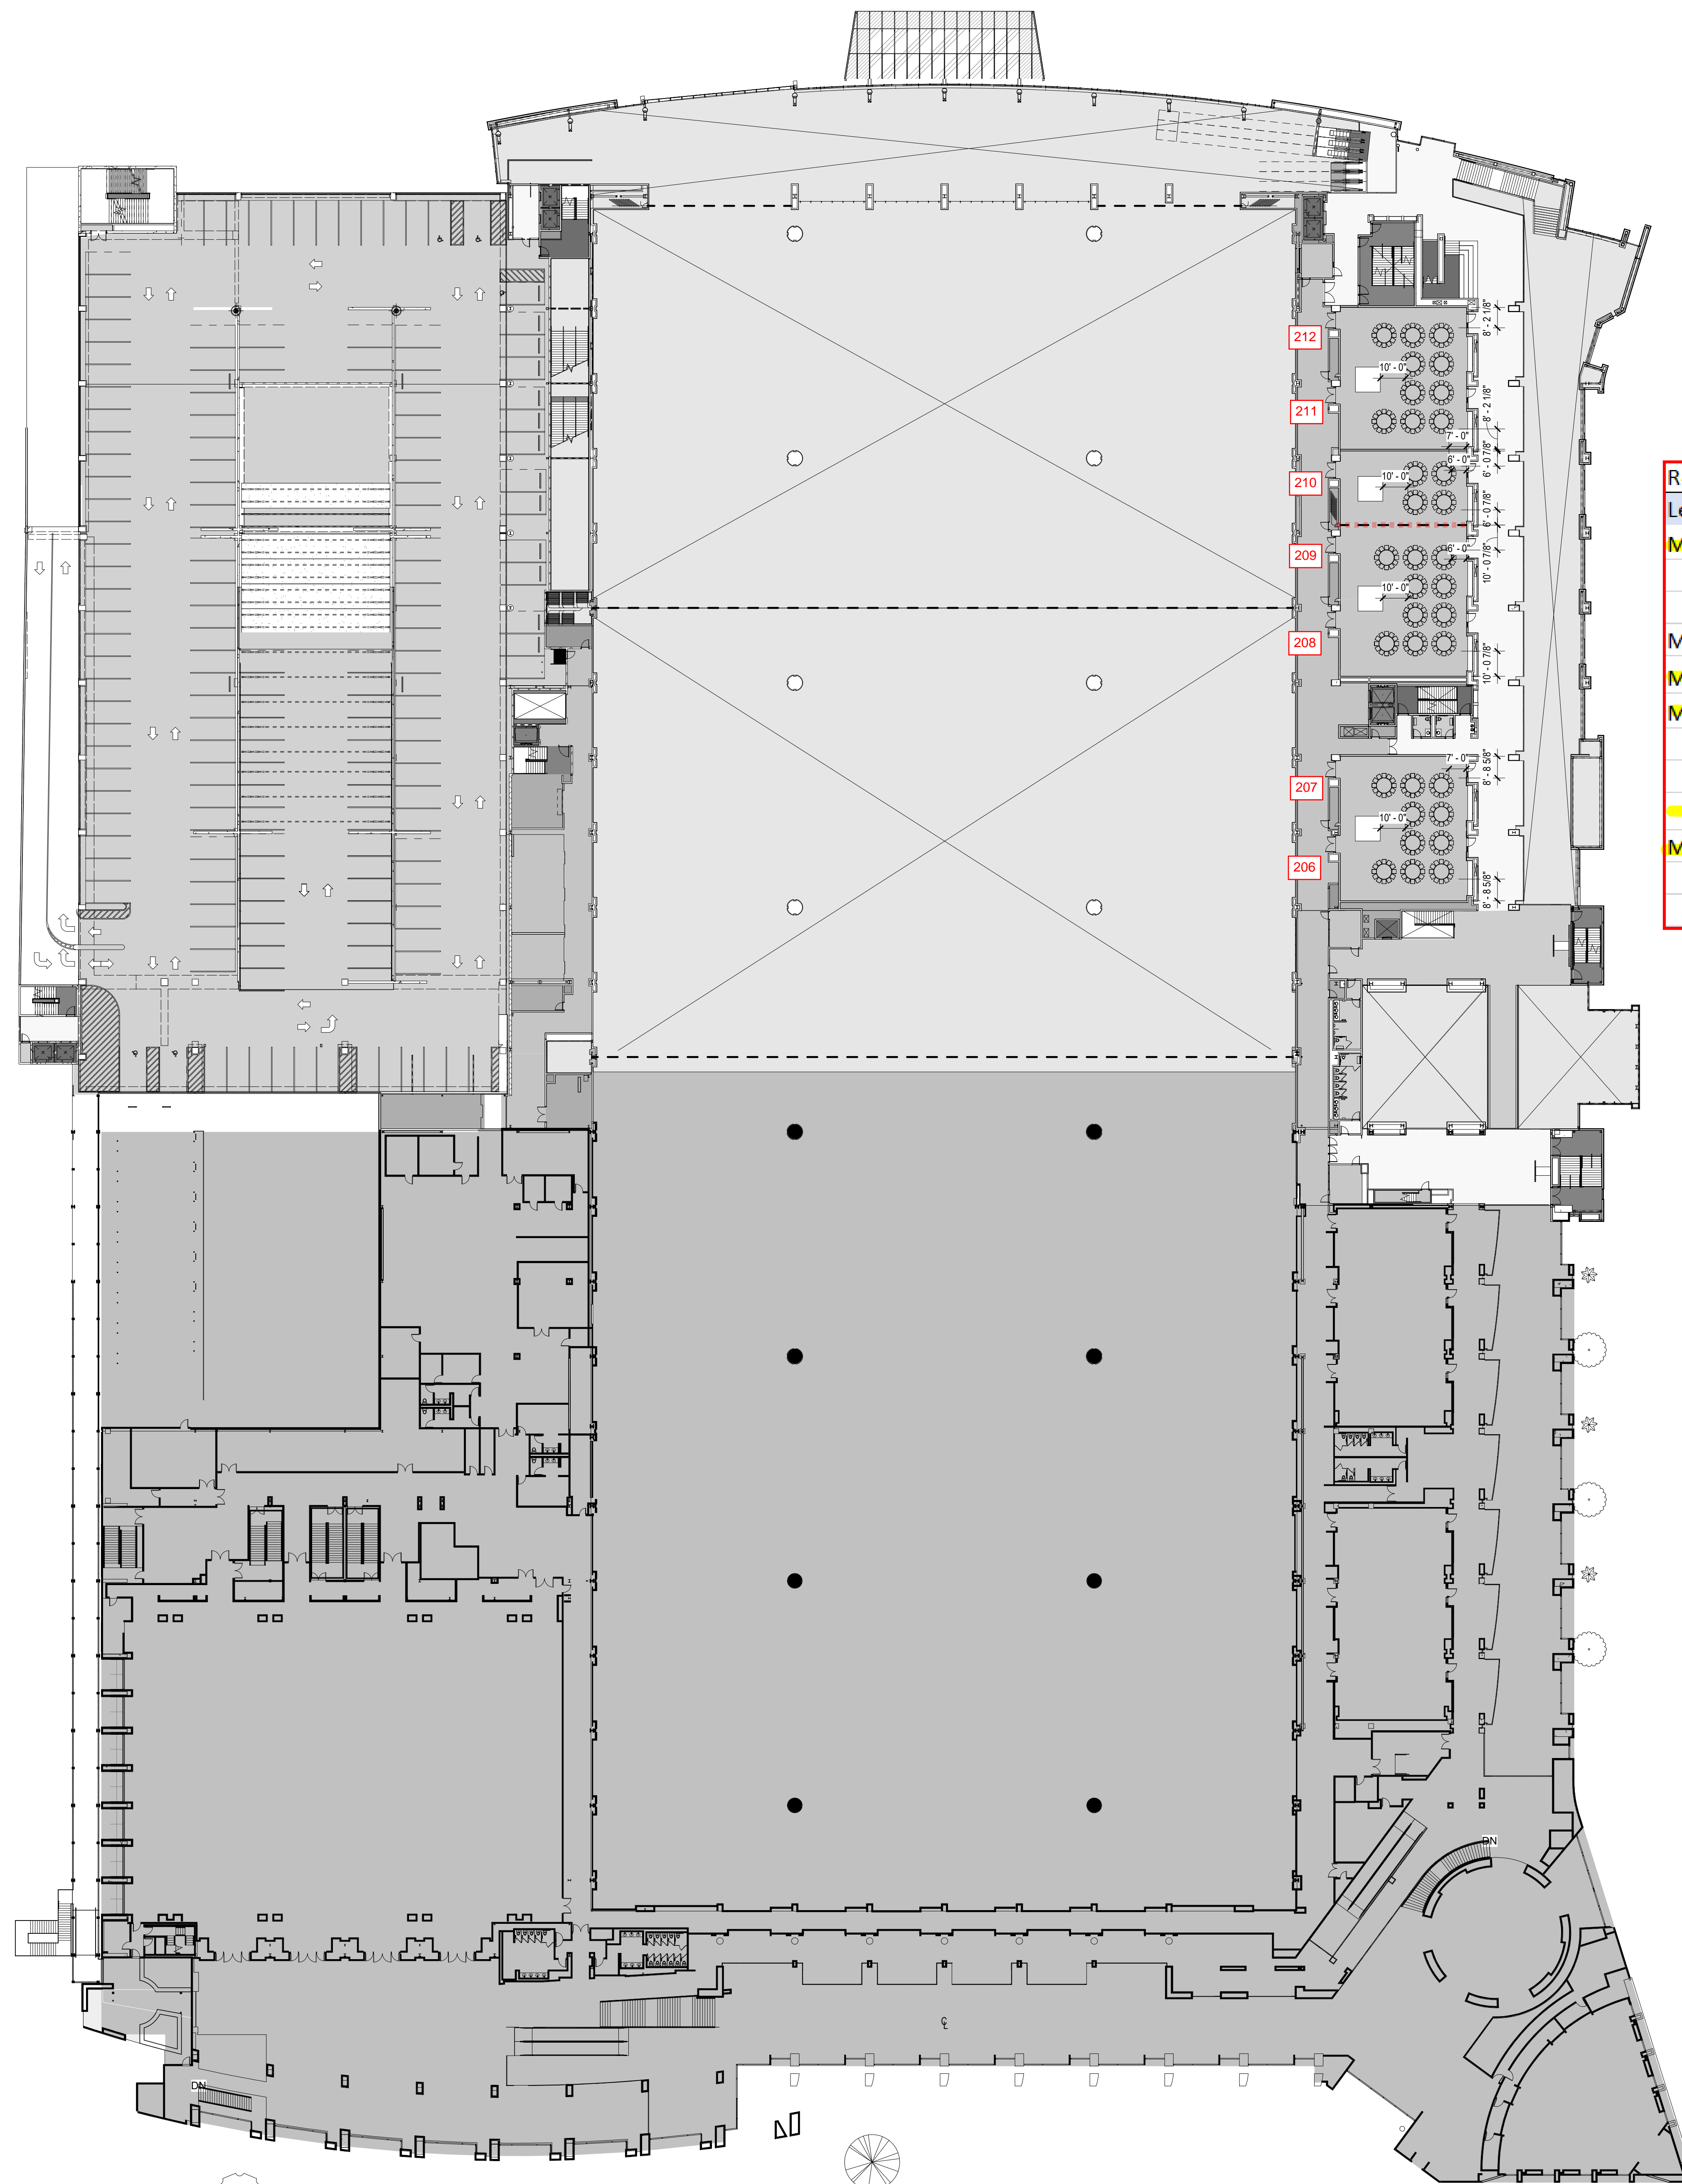

Room Name	Banquet
Level 2	12 Seat - 72" Table
Meeting Room 206-207	120
Meeting Room 206	48
Meeting Room 207	48
Meeting Room 208-210	216
Meeting Room 208-209	120
Meeting Room 208-210	120
Meeting Room 208	48
Meeting Room 209	48
Meeting Room 210	48
Meeting Room 211-212	120
Meeting Room 211	48
Meeting Room 212	48


NO. REVISIONS/ SUBMISSIONS DATE

SAVANNAH GEORGIA
CONVENTION CENTER EXPANSION

1 INTERNATIONAL DRIVE
SAVANNAH, GA 31421

Drawing Title
FURNITURE PLAN - LEVEL 2

Seal	Project No. 05216-000	Drawing No.
	Date NOT ISSUED	
	Scale AS NOTED	
		xA11-200
		VOLUME 2.5

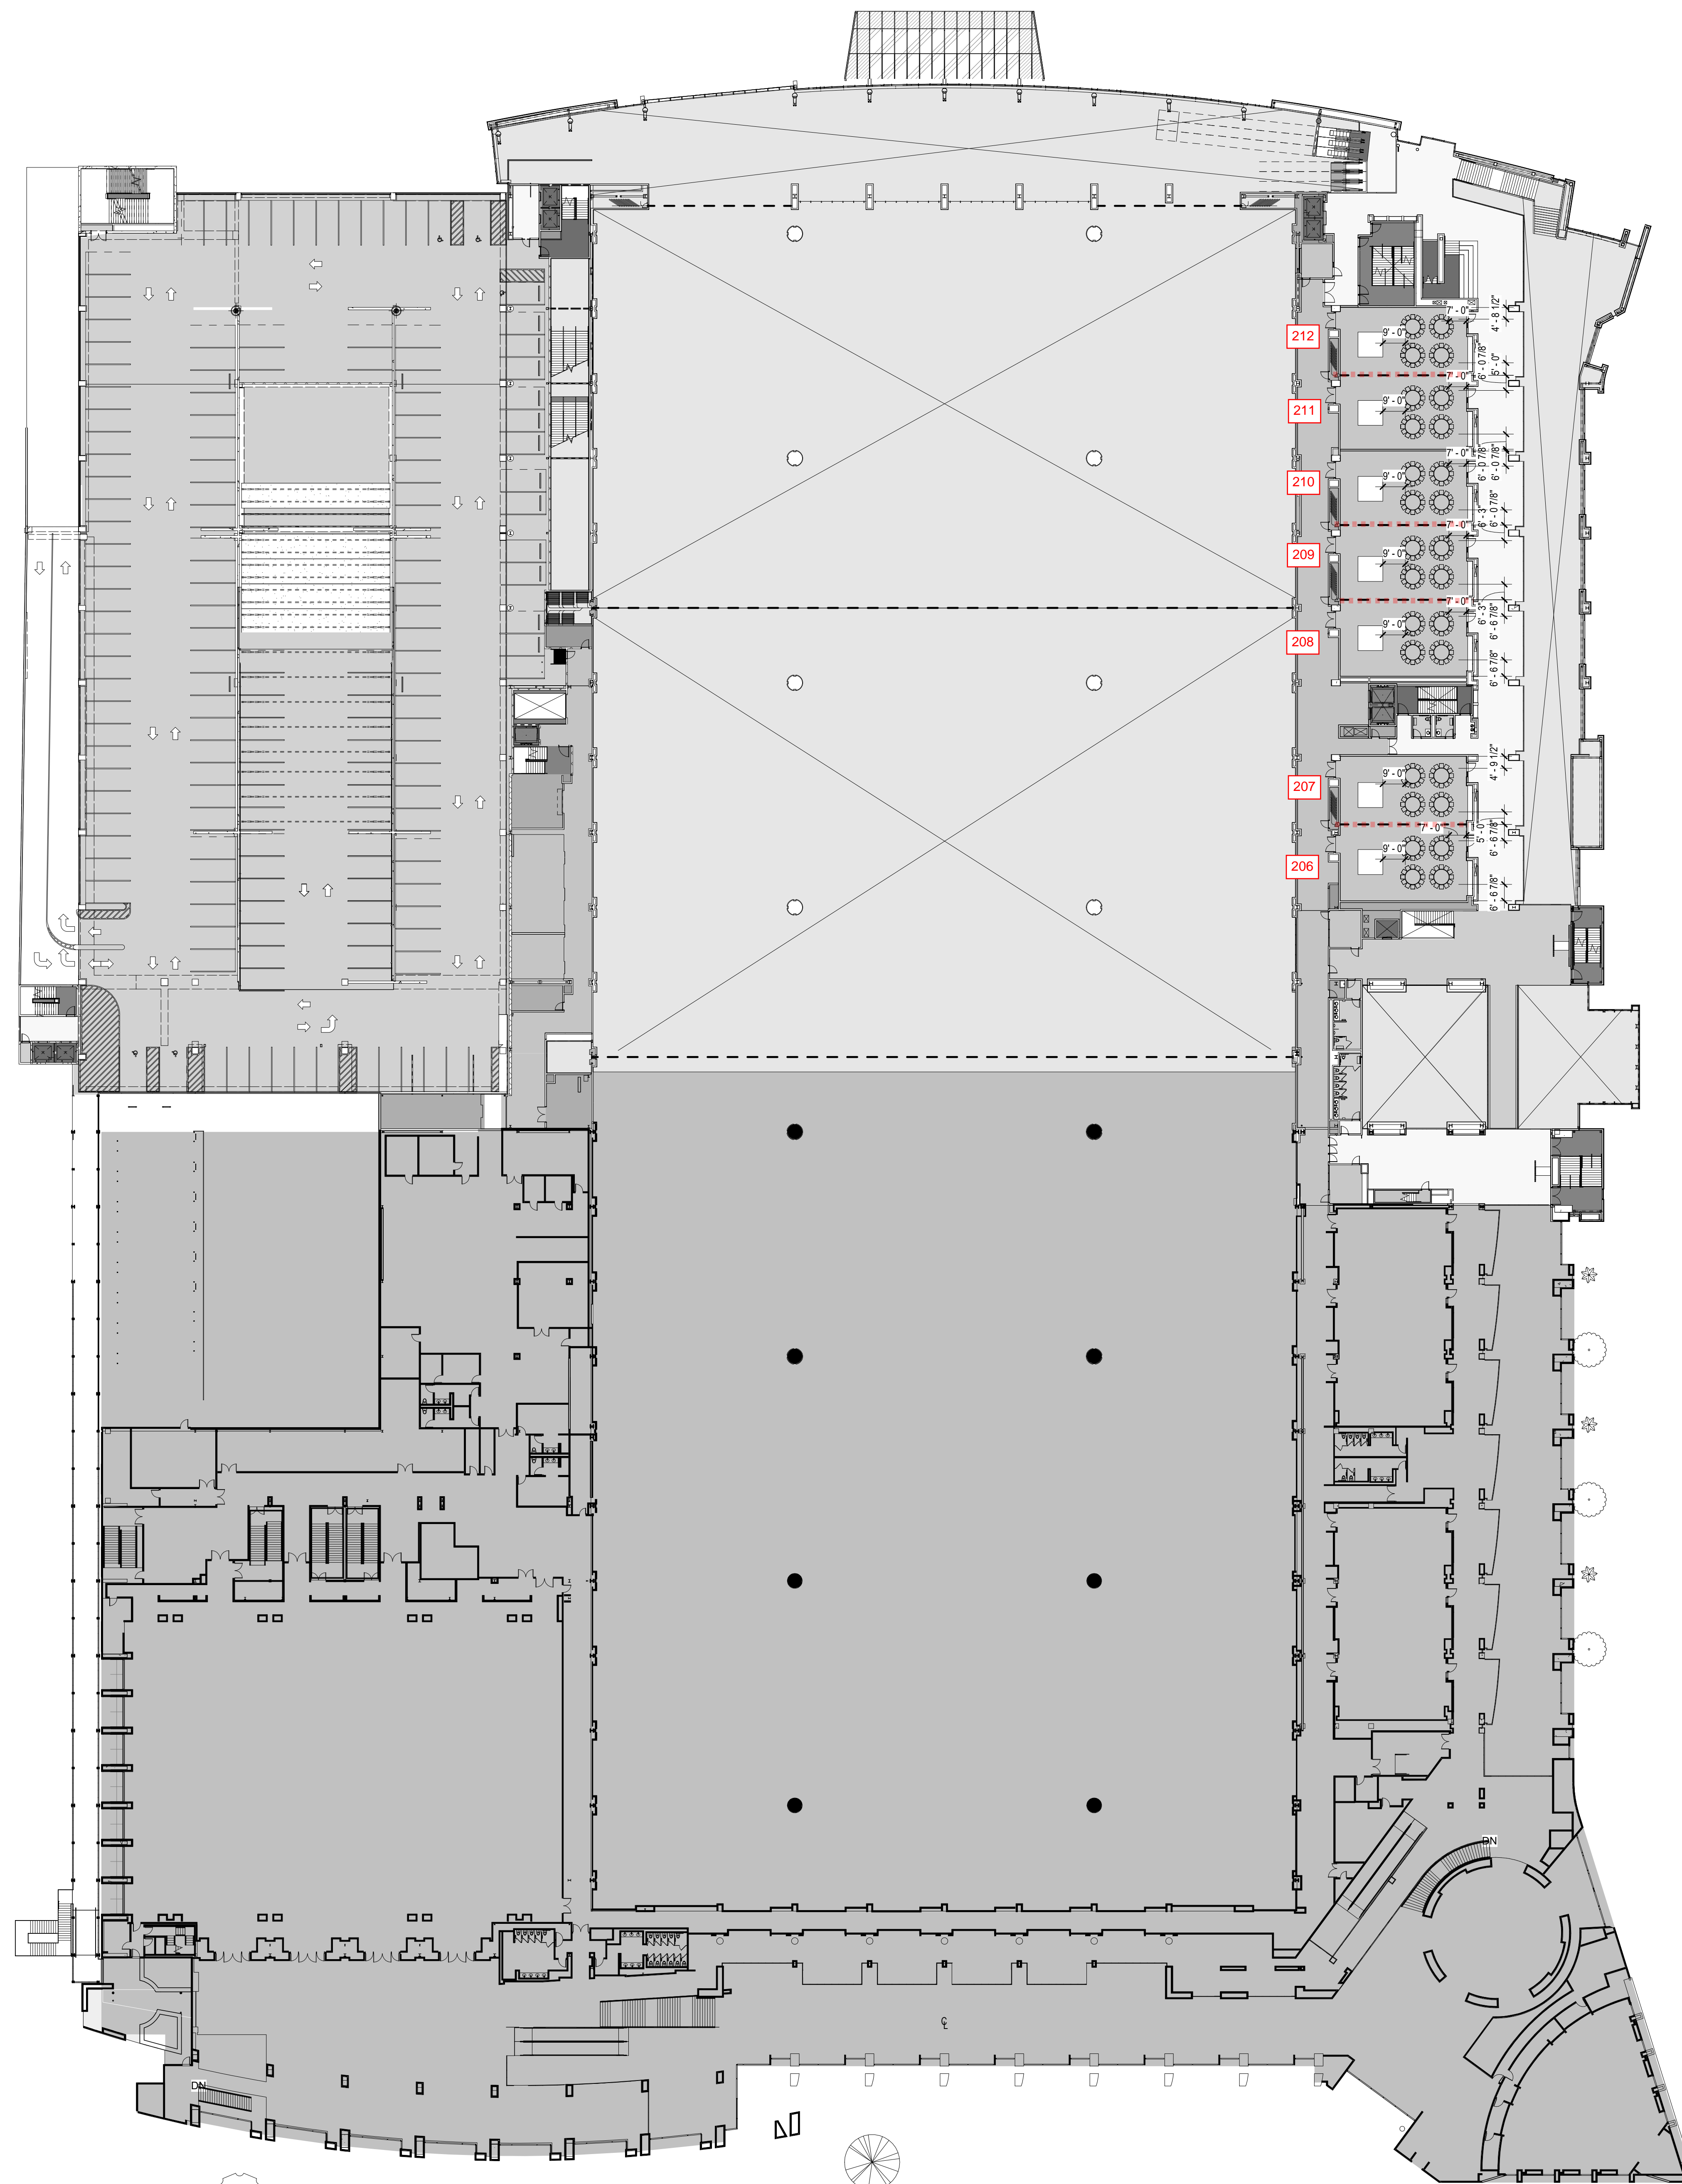

Room Name	Banquet
Level 2	12 Seat - 72" Table
Meeting Room 206-207	120
Meeting Room 206	48
Meeting Room 207	48
Meeting Room 208-210	216
Meeting Room 208-209	120
Meeting Room 208-210	120
Meeting Room 208	48
Meeting Room 209	48
Meeting Room 210	48
Meeting Room 211-212	120
Meeting Room 211	48
Meeting Room 212	48

SAVANNAH GEORGIA
CONVENTION CENTER EXPANSION


1 INTERNATIONAL DRIVE
SAVANNAH, GA 31421

Drawing Title: FURNITURE PLAN - LEVEL 2

Project No. 05216-000	Drawing No.
Date NOT ISSUED	xA11-200
Scale AS NOTED	
VOLUME 2.5	

NOT RELEASED FOR CONSTRUCTION

B:\160-002616 Savannah International Trade CCA_0616_MainBuilding_SavannahCCExpansion_2016.rvt
25/02/2017 2:30:31 PM

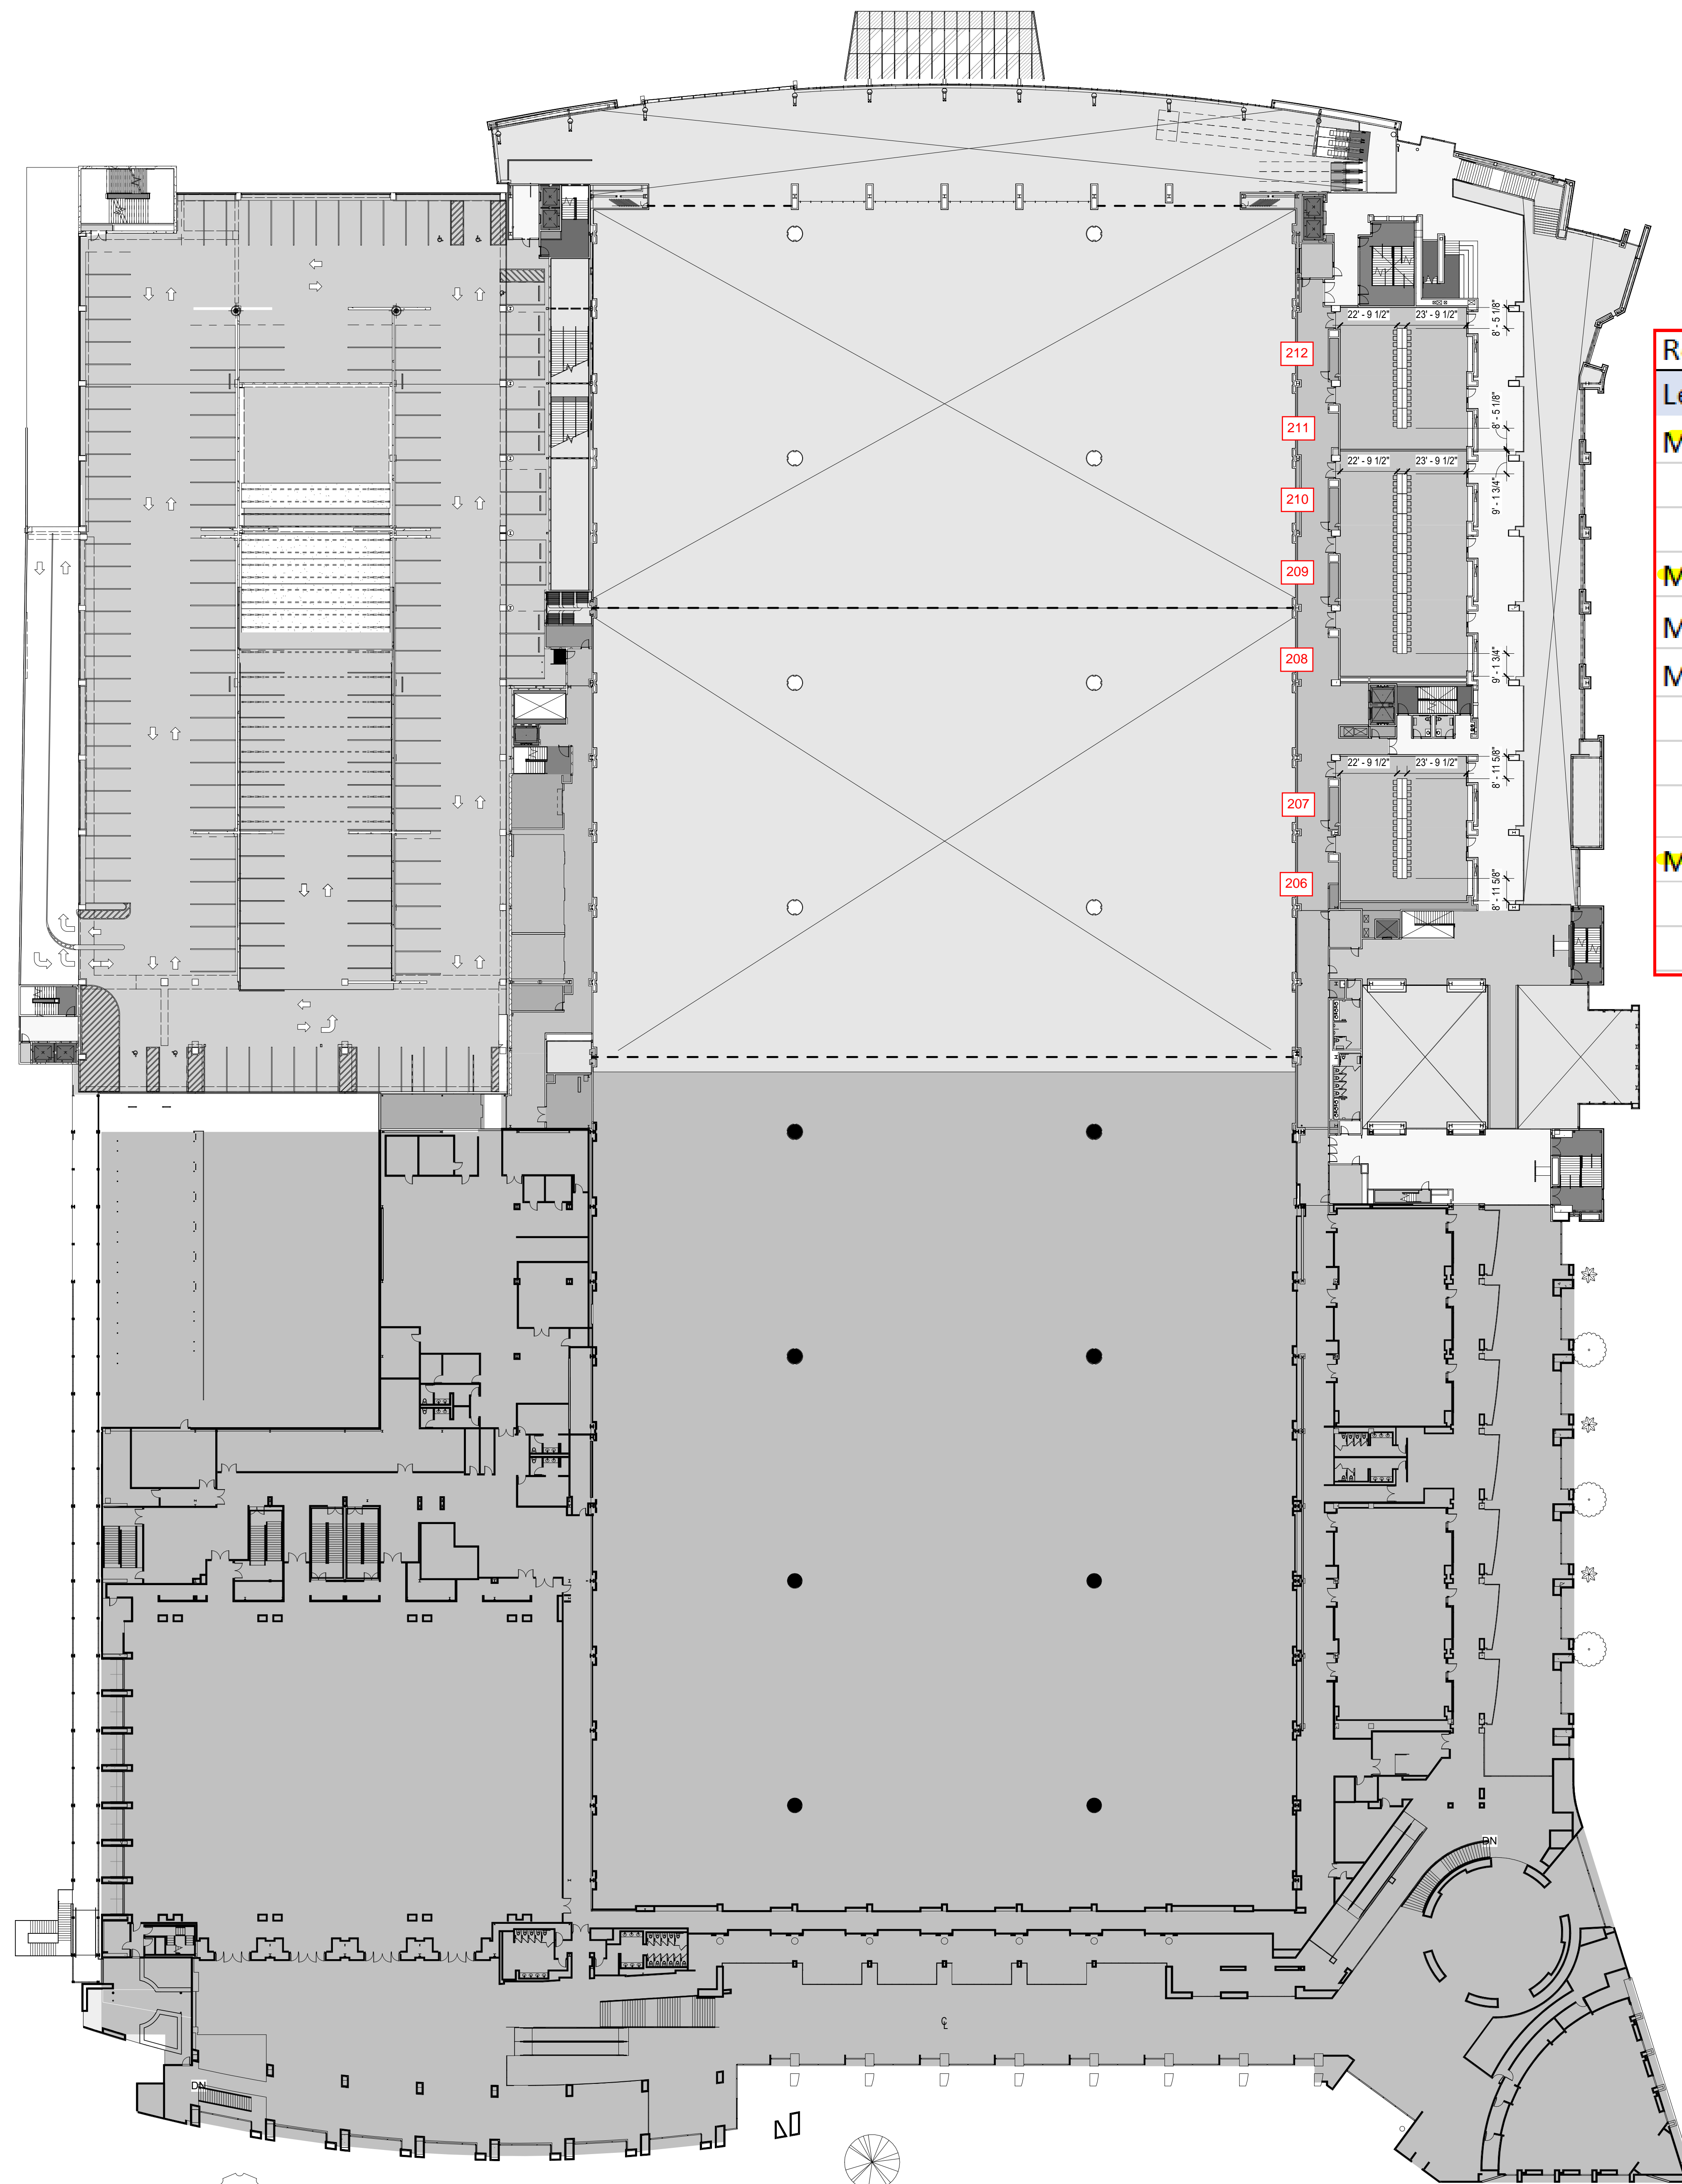

Room Name	Conference
Level 2	
Meeting Room 206-207	34
Meeting Room 206	28
Meeting Room 207	28
Meeting Room 208-210	58
Meeting Room 208-209	40
Meeting Room 208-210	40
Meeting Room 208	28
Meeting Room 209	28
Meeting Room 210	28
Meeting Room 211-212	34
Meeting Room 211	28
Meeting Room 212	28

SAVANNAH GEORGIA
CONVENTION CENTER EXPANSION

1 INTERNATIONAL DRIVE
SAVANNAH, GA 31421

Drawing Title: FURNITURE PLAN - LEVEL 2


Project No. 05216-000	Drawing No.
Date NOT ISSUED	
Scale AS NOTED	

xA11-200

VOLUME 2.5

B:\100-002616 Savannah International Trade CCA_0616_MainBuilding_SavannahCCExpansion_2018.rvt
 2/15/2017 4:09:52 PM

NOT RELEASED FOR CONSTRUCTION

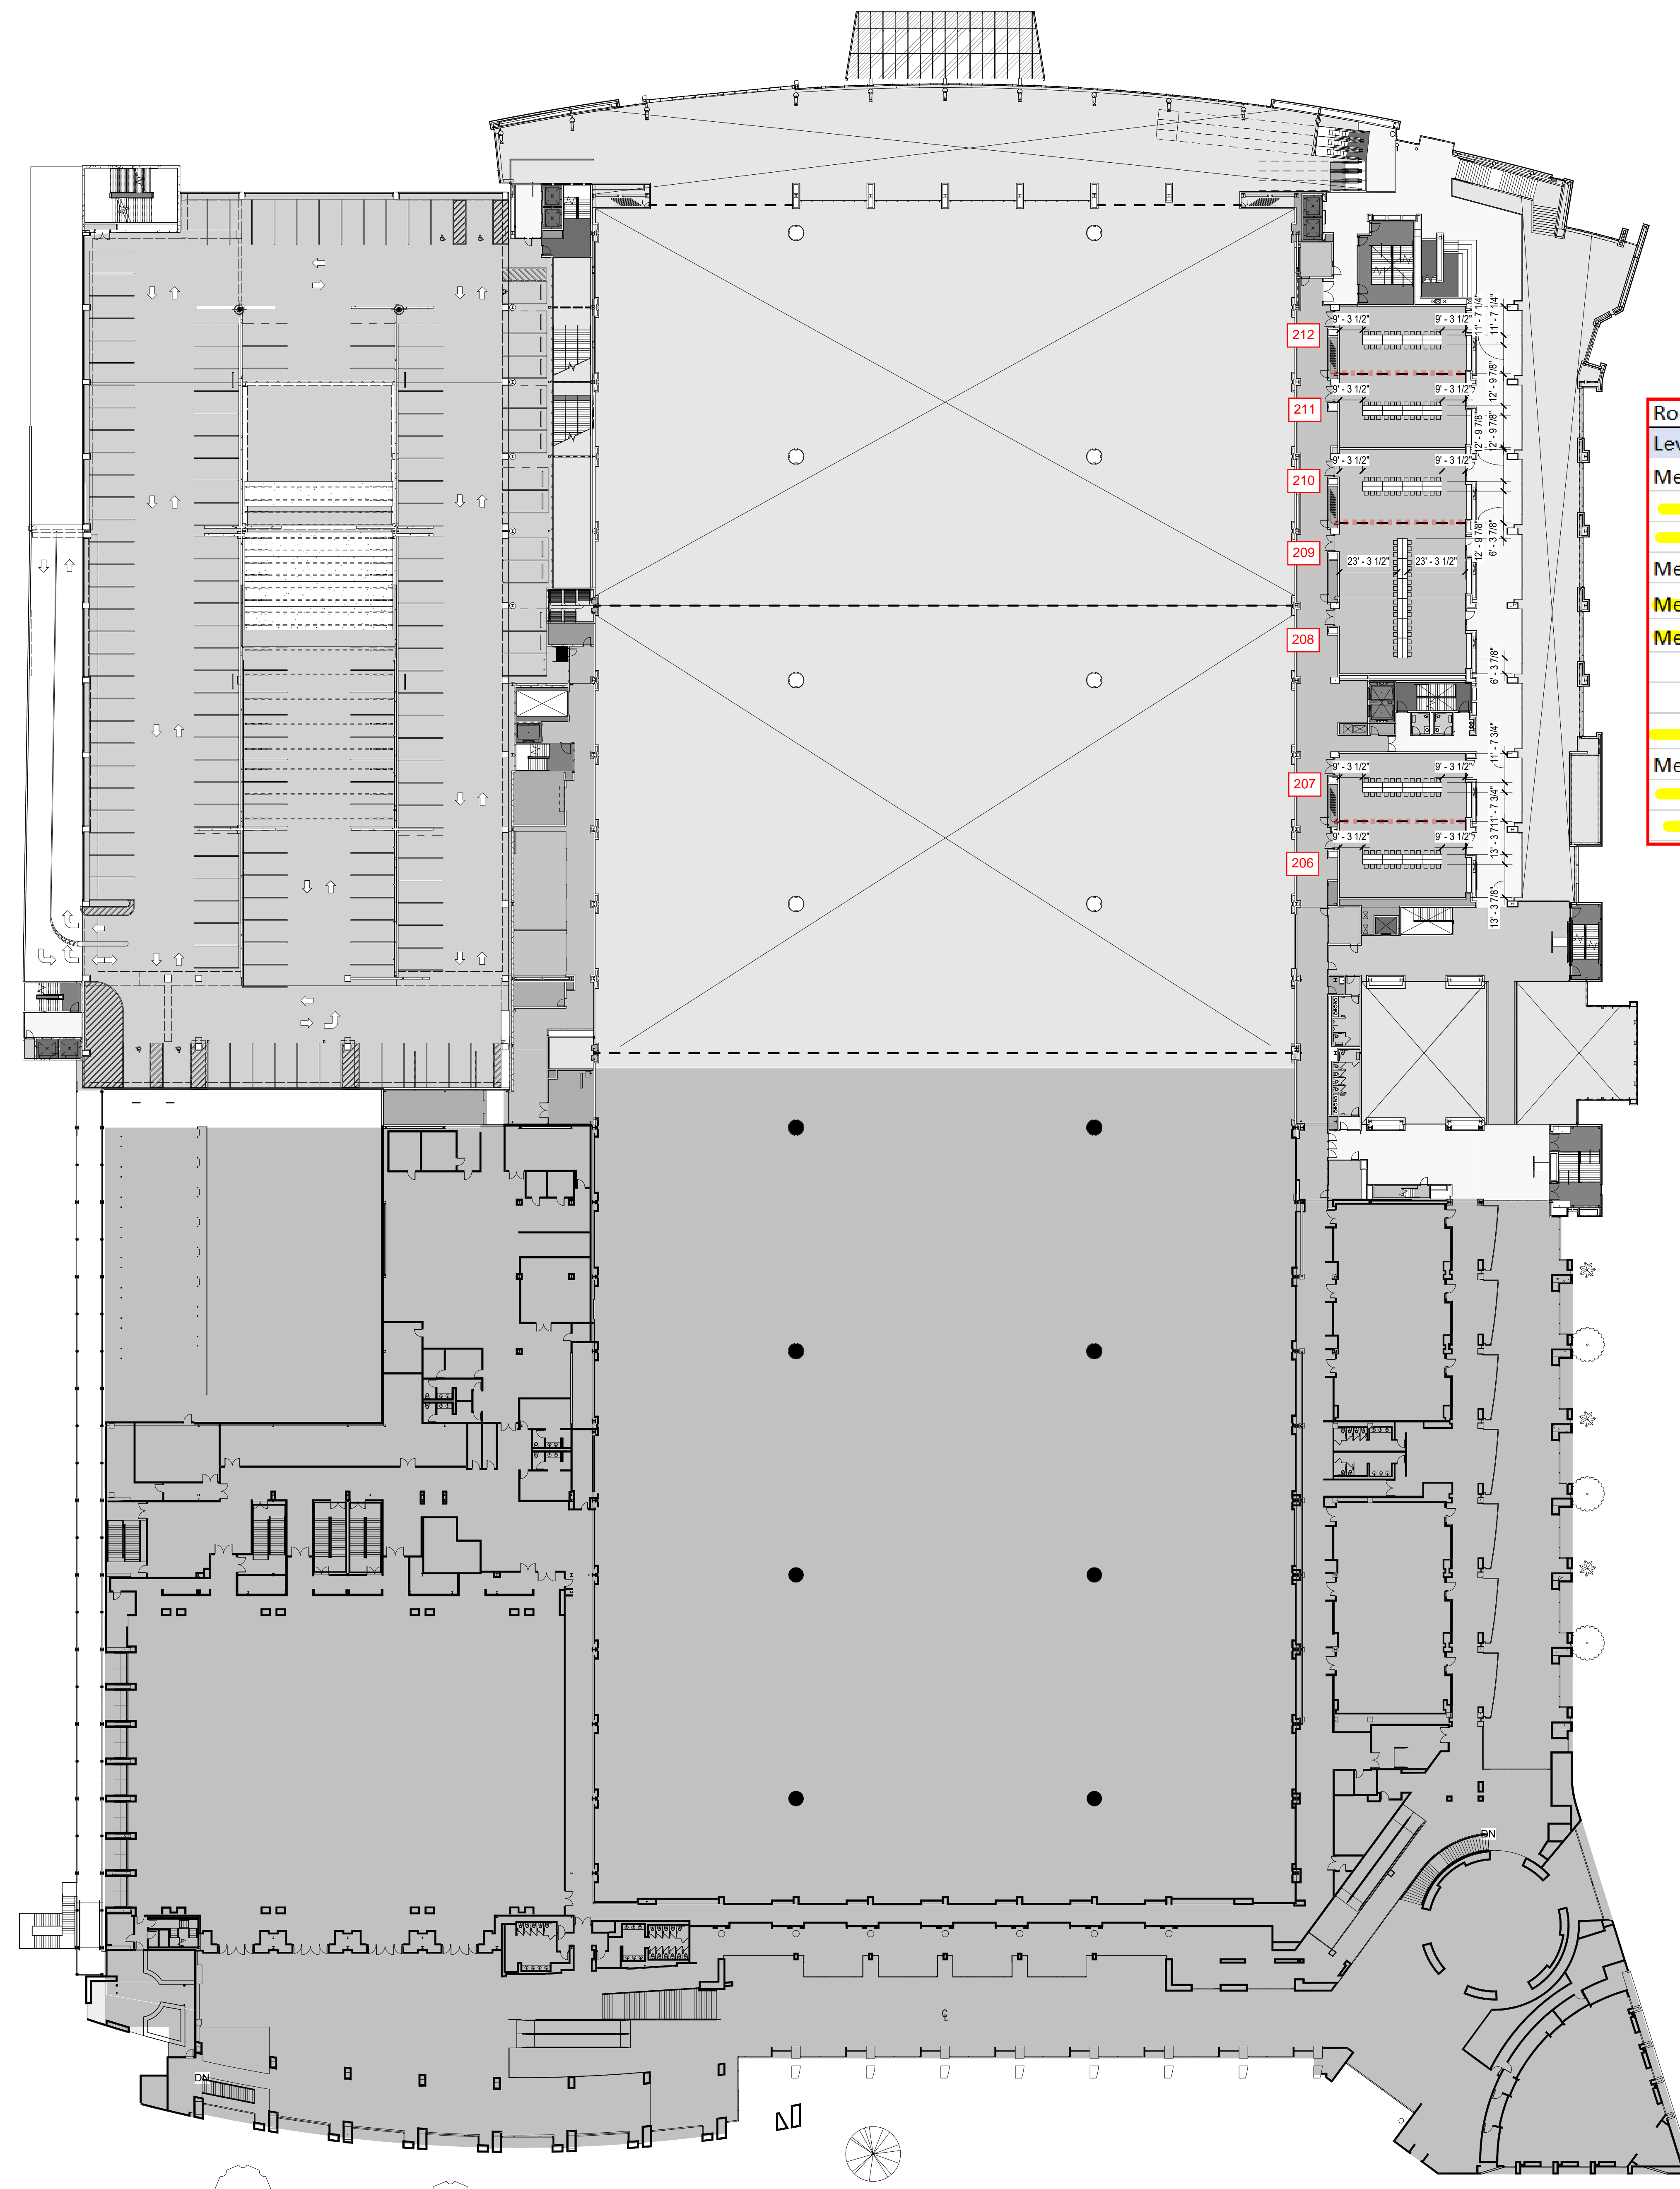

Room Name	Conference
Level 2	
Meeting Room 206-207	34
Meeting Room 206	28
Meeting Room 207	28
Meeting Room 208-210	58
Meeting Room 208-209	40
Meeting Room 208-210	40
Meeting Room 208	28
Meeting Room 209	28
Meeting Room 210	28
Meeting Room 211-212	34
Meeting Room 211	28
Meeting Room 212	28

SAVANNAH GEORGIA
CONVENTION CENTER EXPANSION


1 INTERNATIONAL DRIVE
SAVANNAH, GA 31421

Drawing Title: FURNITURE PLAN - LEVEL 2

Project No. 05216-000	Drawing No.
Date NOT ISSUED	xA11-200
Scale AS NOTED	
VOLUME 2.5	

NOT RELEASED FOR CONSTRUCTION

B:\1300-002616 Savannah International Trade CCA_0616_MainBuilding_SavannahCCExpansion_2016.rvt
25/02/2016 3:08:15 PM

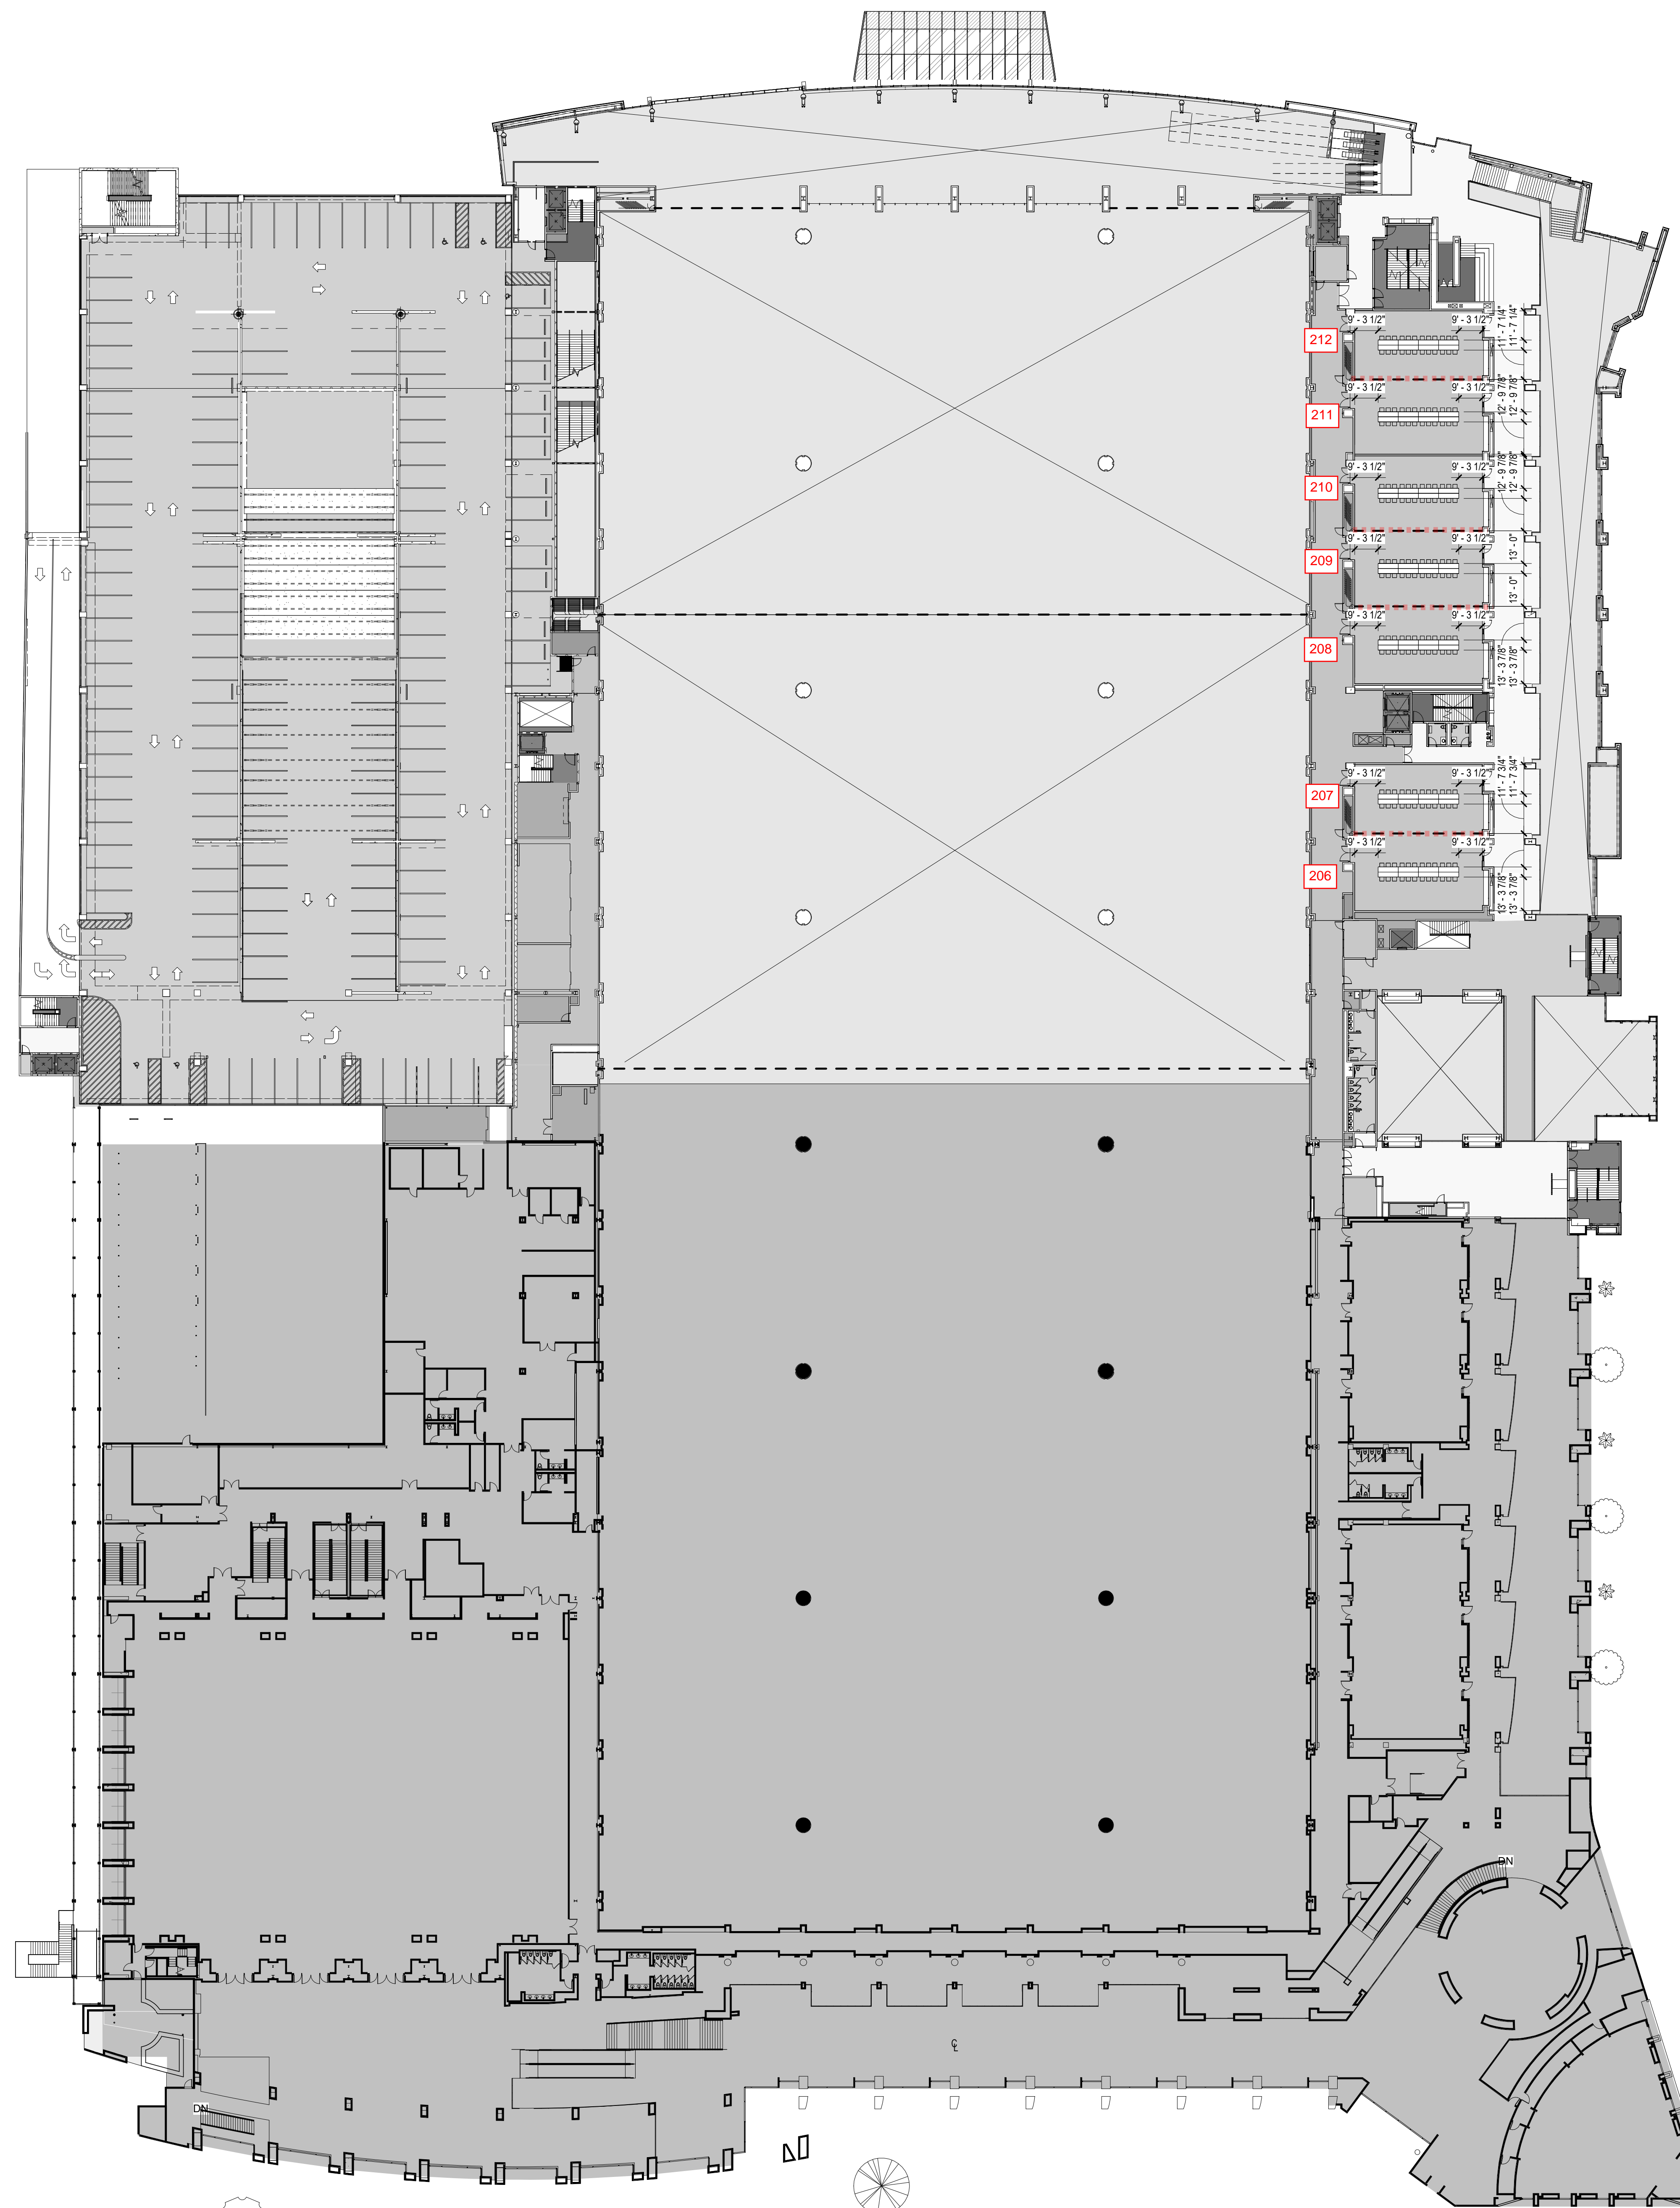

Room Name	Conference
Level 2	
Meeting Room 206-207	34
Meeting Room 206	28
Meeting Room 207	28
Meeting Room 208-210	58
Meeting Room 208-210	40
Meeting Room 208	28
Meeting Room 209	28
Meeting Room 210	28
Meeting Room 211-212	34
Meeting Room 211	28
Meeting Room 212	28

SAVANNAH GEORGIA
CONVENTION CENTER EXPANSION

1 INTERNATIONAL DRIVE
SAVANNAH, GA 31421

Revisions/Submissions table with columns for NO., REVISIONS/SUBMISSIONS, and DATE.


Drawing Title: FURNITURE PLAN - LEVEL 2

Seal: [Blank]

Project No. 05216-000
Date NOT ISSUED
Scale AS NOTED

Drawing No. xA11-200

VOLUME 2.5

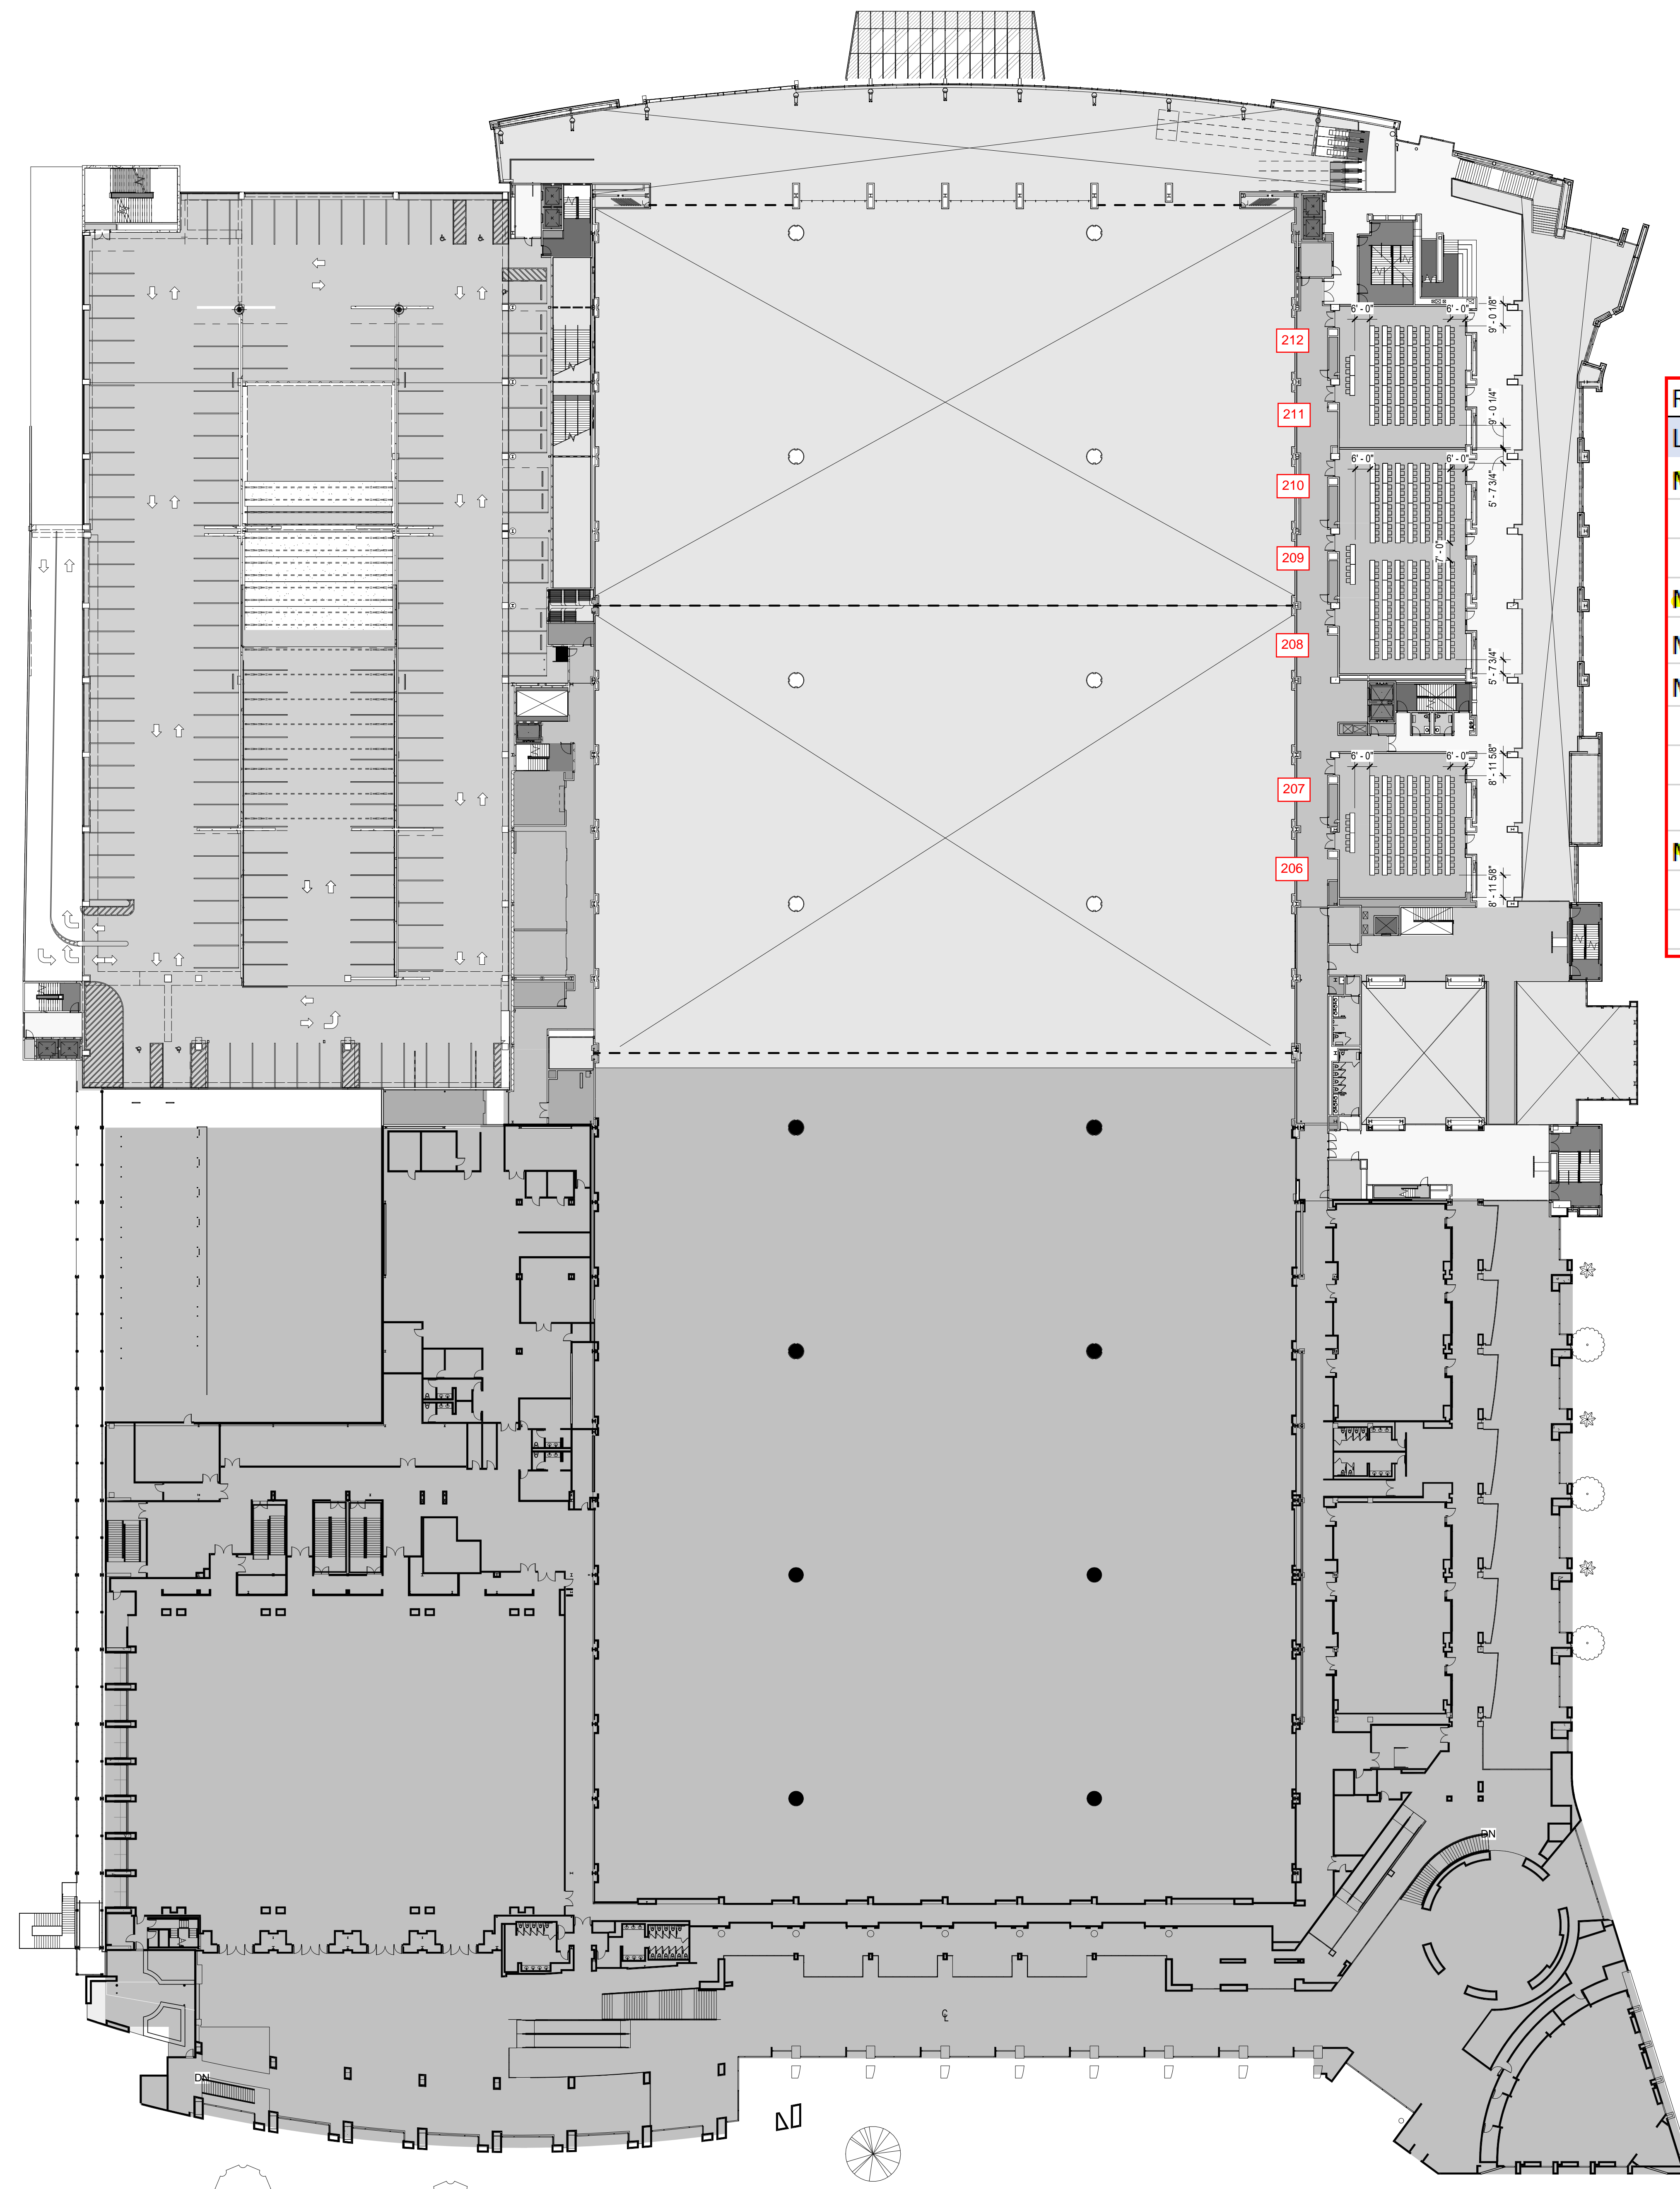

Room Name	Training
Level 2	3 Seat - 18" x 96" Table
Meeting Room 206-207	105
Meeting Room 206	42
Meeting Room 207	42
Meeting Room 208-210	189
Meeting Room 208-209	105
Meeting Room 208-210	105
Meeting Room 208	42
Meeting Room 209	42
Meeting Room 210	42
Meeting Room 211-212	105
Meeting Room 211	42
Meeting Room 212	42

SAVANNAH GEORGIA
CONVENTION CENTER EXPANSION

1 INTERNATIONAL DRIVE
SAVANNAH, GA 31421

Drawing Title: FURNITURE PLAN - LEVEL 2

Seal: [Blank]


Project No. 05216-000	Drawing No.
Date NOT ISSUED	
Scale AS NOTED	

xA11-200

VOLUME 2.5

NOT RELEASED FOR CONSTRUCTION

B:\100-00216 Savannah International Trade CCA_0616_MainBuilding_SavannahCCExpansion_2016.rvt
3/9/2017 2:33:45 PM

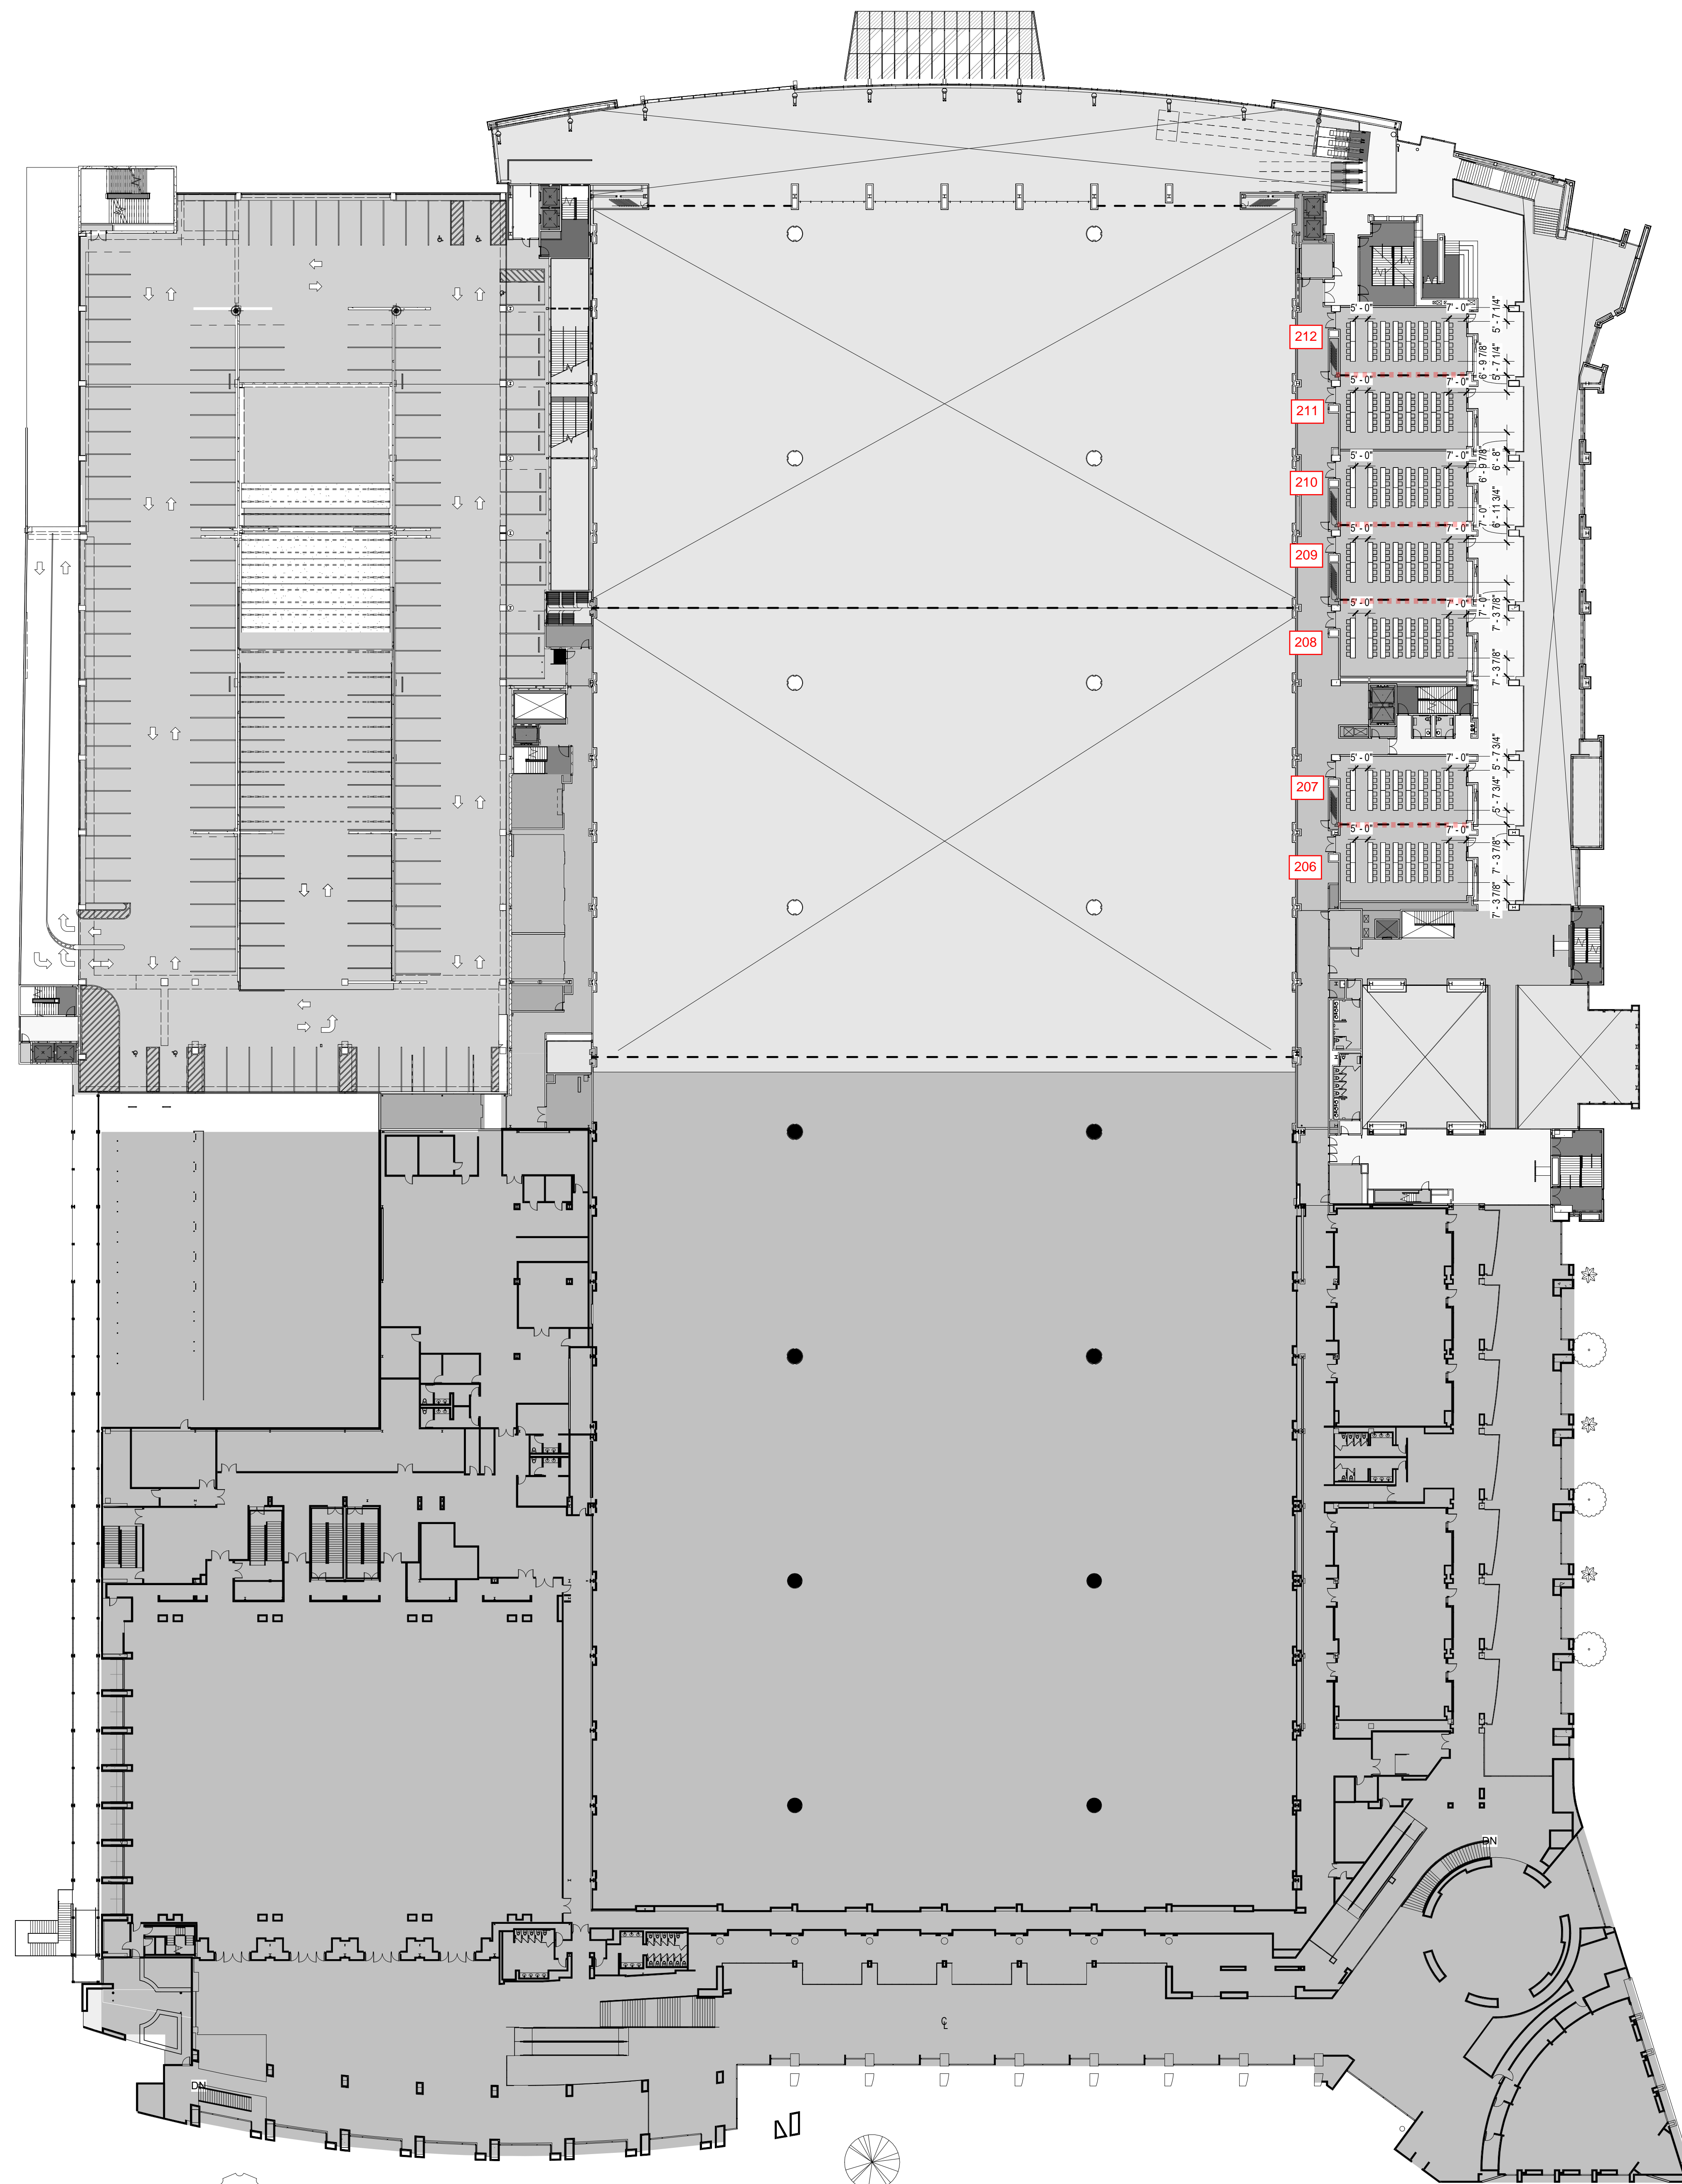

Room Name	Training
Level 2	3 Seat - 18" x 96" Table
Meeting Room 206-207	105
Meeting Room 206	42
Meeting Room 207	42
Meeting Room 208-210	189
Meeting Room 208-209	105
Meeting Room 208-210	105
Meeting Room 208	42
Meeting Room 209	42
Meeting Room 210	42
Meeting Room 211-212	105
Meeting Room 211	42
Meeting Room 212	42

SAVANNAH GEORGIA
CONVENTION CENTER EXPANSION


1 INTERNATIONAL DRIVE
SAVANNAH, GA 31421

Drawing Title: FURNITURE PLAN - LEVEL 2

Project No.	05216-000	Drawing No.	xA11-200
Date	NOT ISSUED		
Scale	AS NOTED		
Seal			VOLUME 2.5

NOT RELEASED FOR CONSTRUCTION

B:\00-002016 Savannah International Trade CCA_0616_MainBuilding_SavannahCCExpansion_2016.rvt
3/15/2017 4:31:45 PM

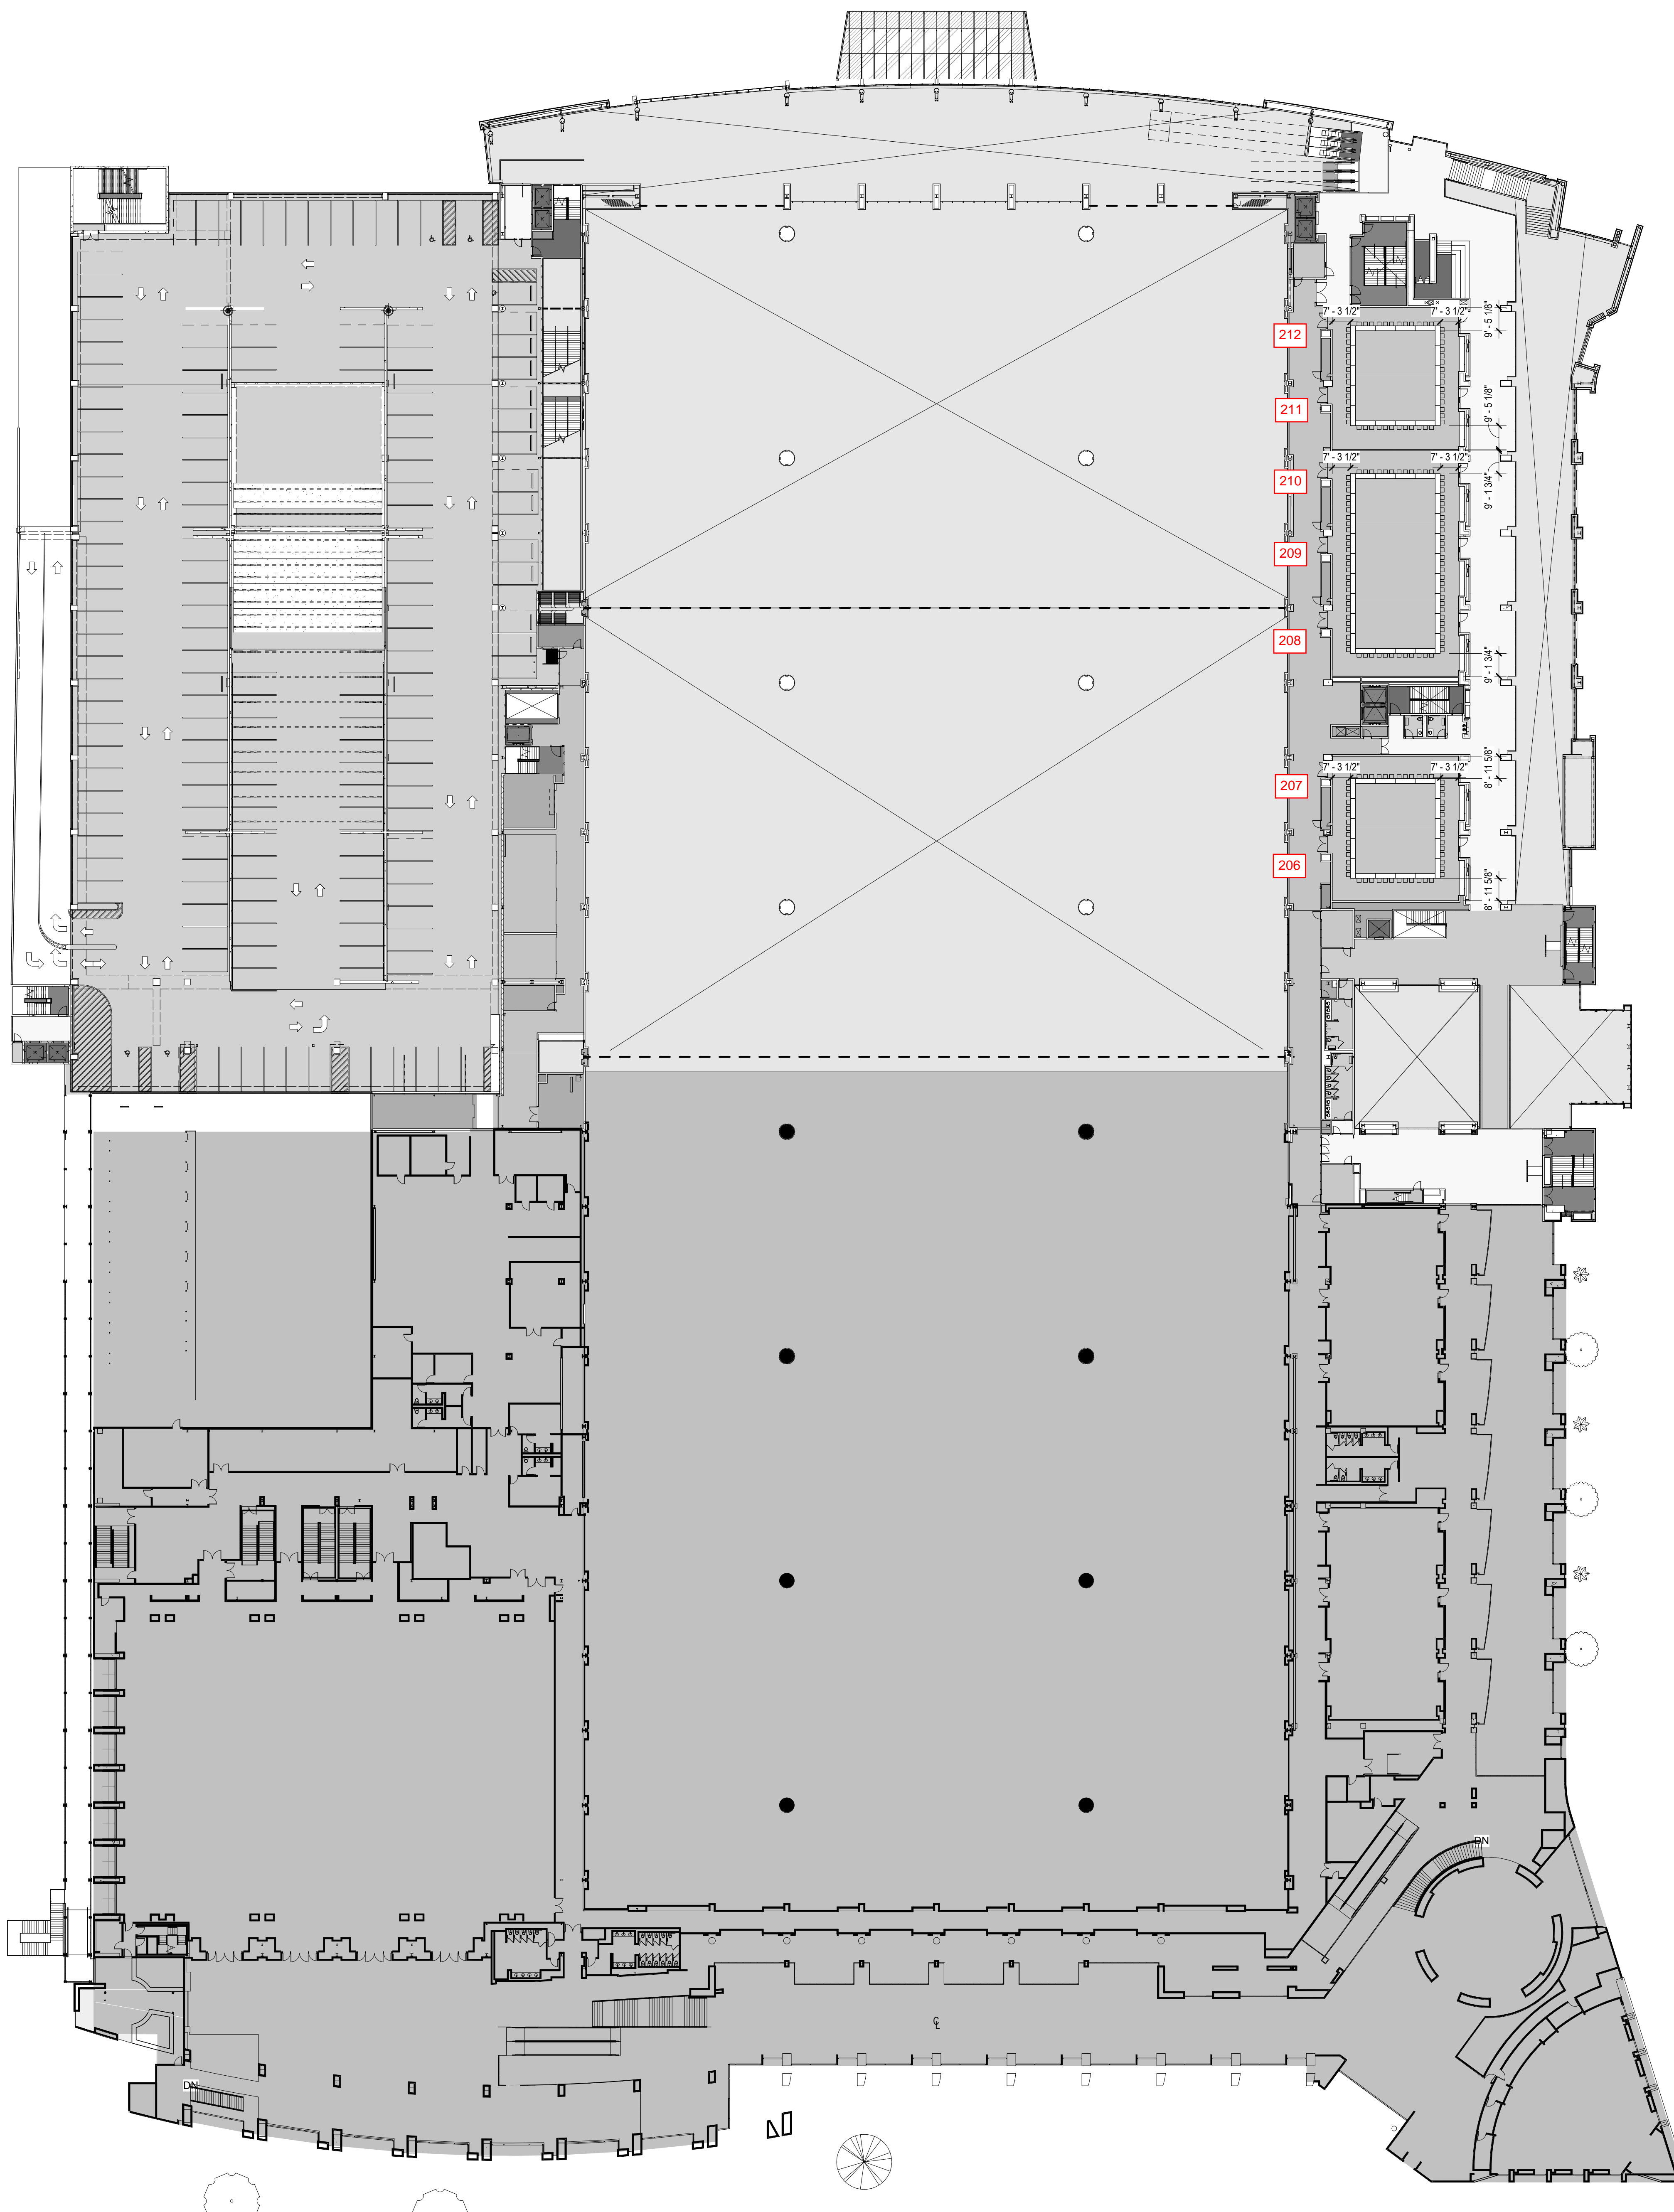

Room Name	Square
Level 2	
Meeting Room 206-207	54
Meeting Room 206	36
Meeting Room 207	30
Meeting Room 208-210	78
Meeting Room 208-209	60
Meeting Room 208-210	60
Meeting Room 208	36
Meeting Room 209	36
Meeting Room 210	36
Meeting Room 211-212	54
Meeting Room 211	36
Meeting Room 212	30


NO.	REVISIONS/ SUBMISSIONS	DATE

**SAVANNAH GEORGIA
CONVENTION CENTER EXPANSION**
1 INTERNATIONAL DRIVE
SAVANNAH, GA 31421

Drawing Title: **FURNITURE PLAN - LEVEL 2**
Seal: [Blank] Project No.: 05216-000 Drawing No.: [Blank]
Date: NOT ISSUED
Scale: AS NOTED
xA11-200
VOLUME 2.5

BM 390-002816 Savannah International Trade CCA_0616_MainBuilding_SavannahCCExpansion_2018.rvt
25/02/2018 4:05:03 PM

NOT RELEASED FOR CONSTRUCTION

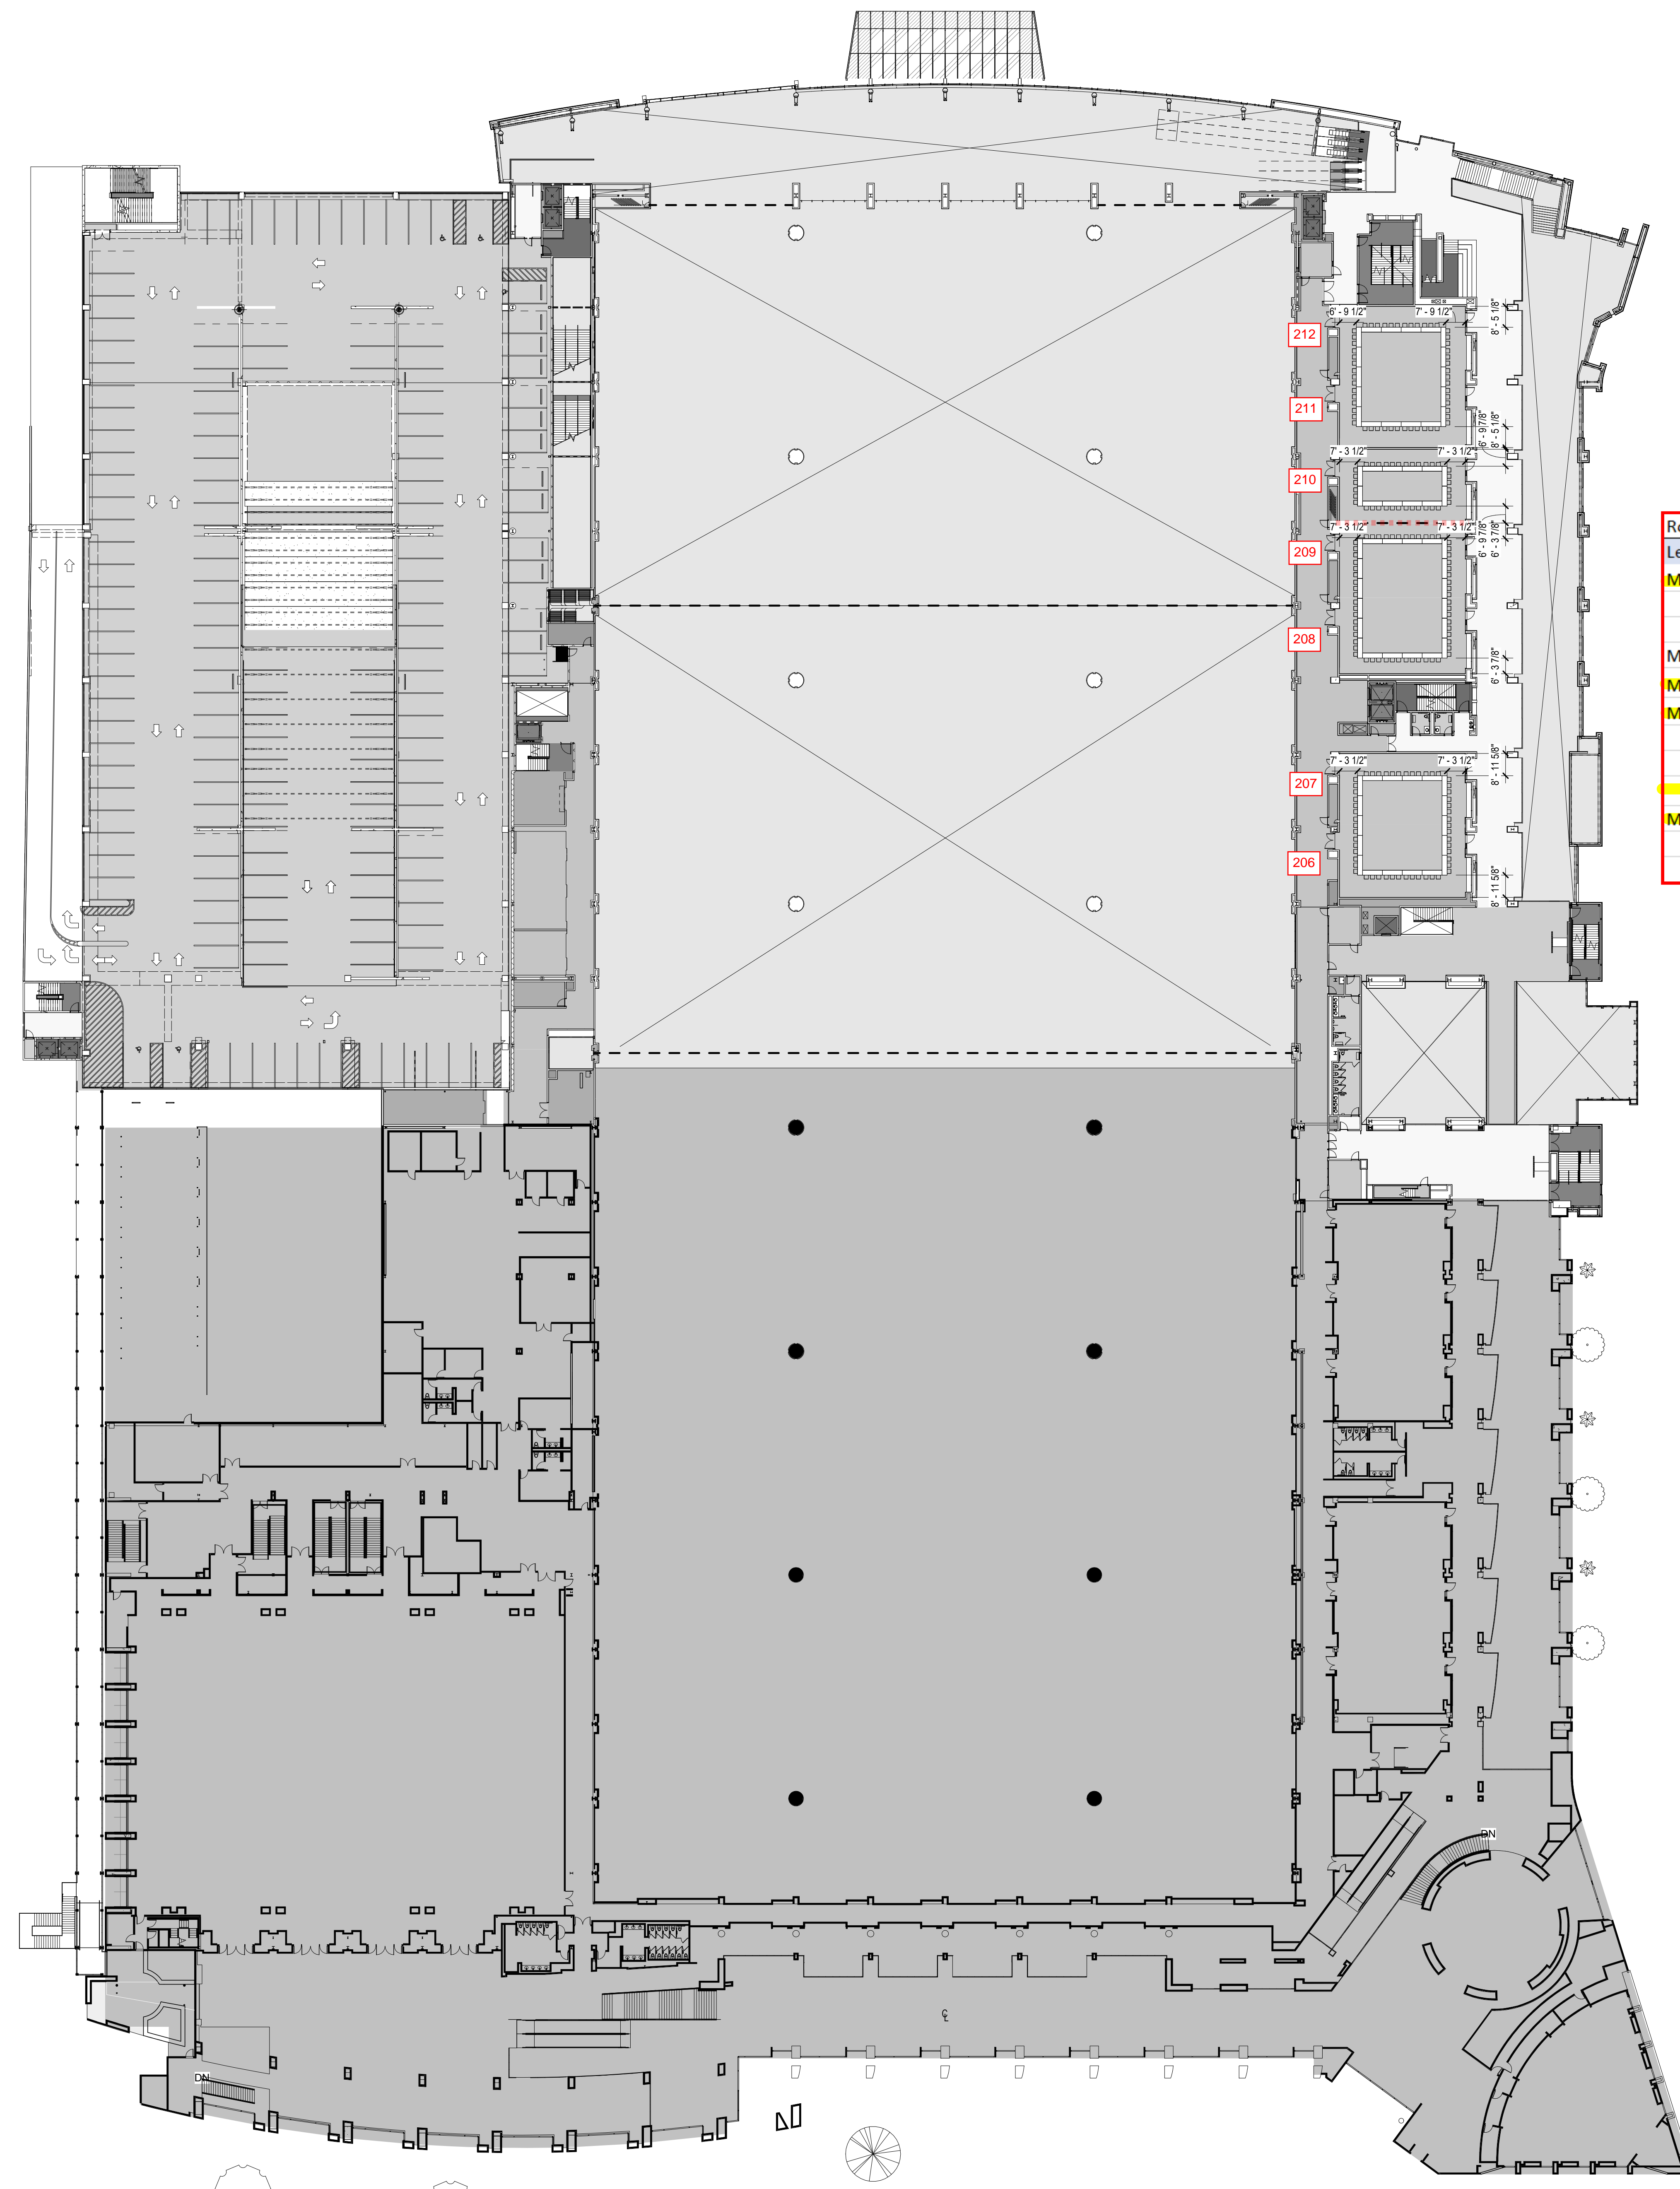

Room Name	Square
Level 2	
Meeting Room 206-207	54
Meeting Room 206	36
Meeting Room 207	30
Meeting Room 208-210	78
Meeting Room 208-209	60
Meeting Room 208-210	60
Meeting Room 208	36
Meeting Room 209	36
Meeting Room 210	36
Meeting Room 211-212	54
Meeting Room 211	36
Meeting Room 212	30


NO.	REVISIONS/ SUBMISSIONS	DATE

SAVANNAH GEORGIA
CONVENTION CENTER EXPANSION
1 INTERNATIONAL DRIVE
SAVANNAH, GA 31421

Drawing Title: FURNITURE PLAN - LEVEL 2		
Seal	Project No. 05216-000	Drawing No.
	Date NOT ISSUED	
	Scale AS NOTED	xA11-200
VOLUME 2.5		

BM 390-002816 Savannah International Trade CCA_01016_MainBuilding_SavannahCCExpansion_2018.rvt
3/8/2018 5:15:35 PM

NOT RELEASED FOR CONSTRUCTION

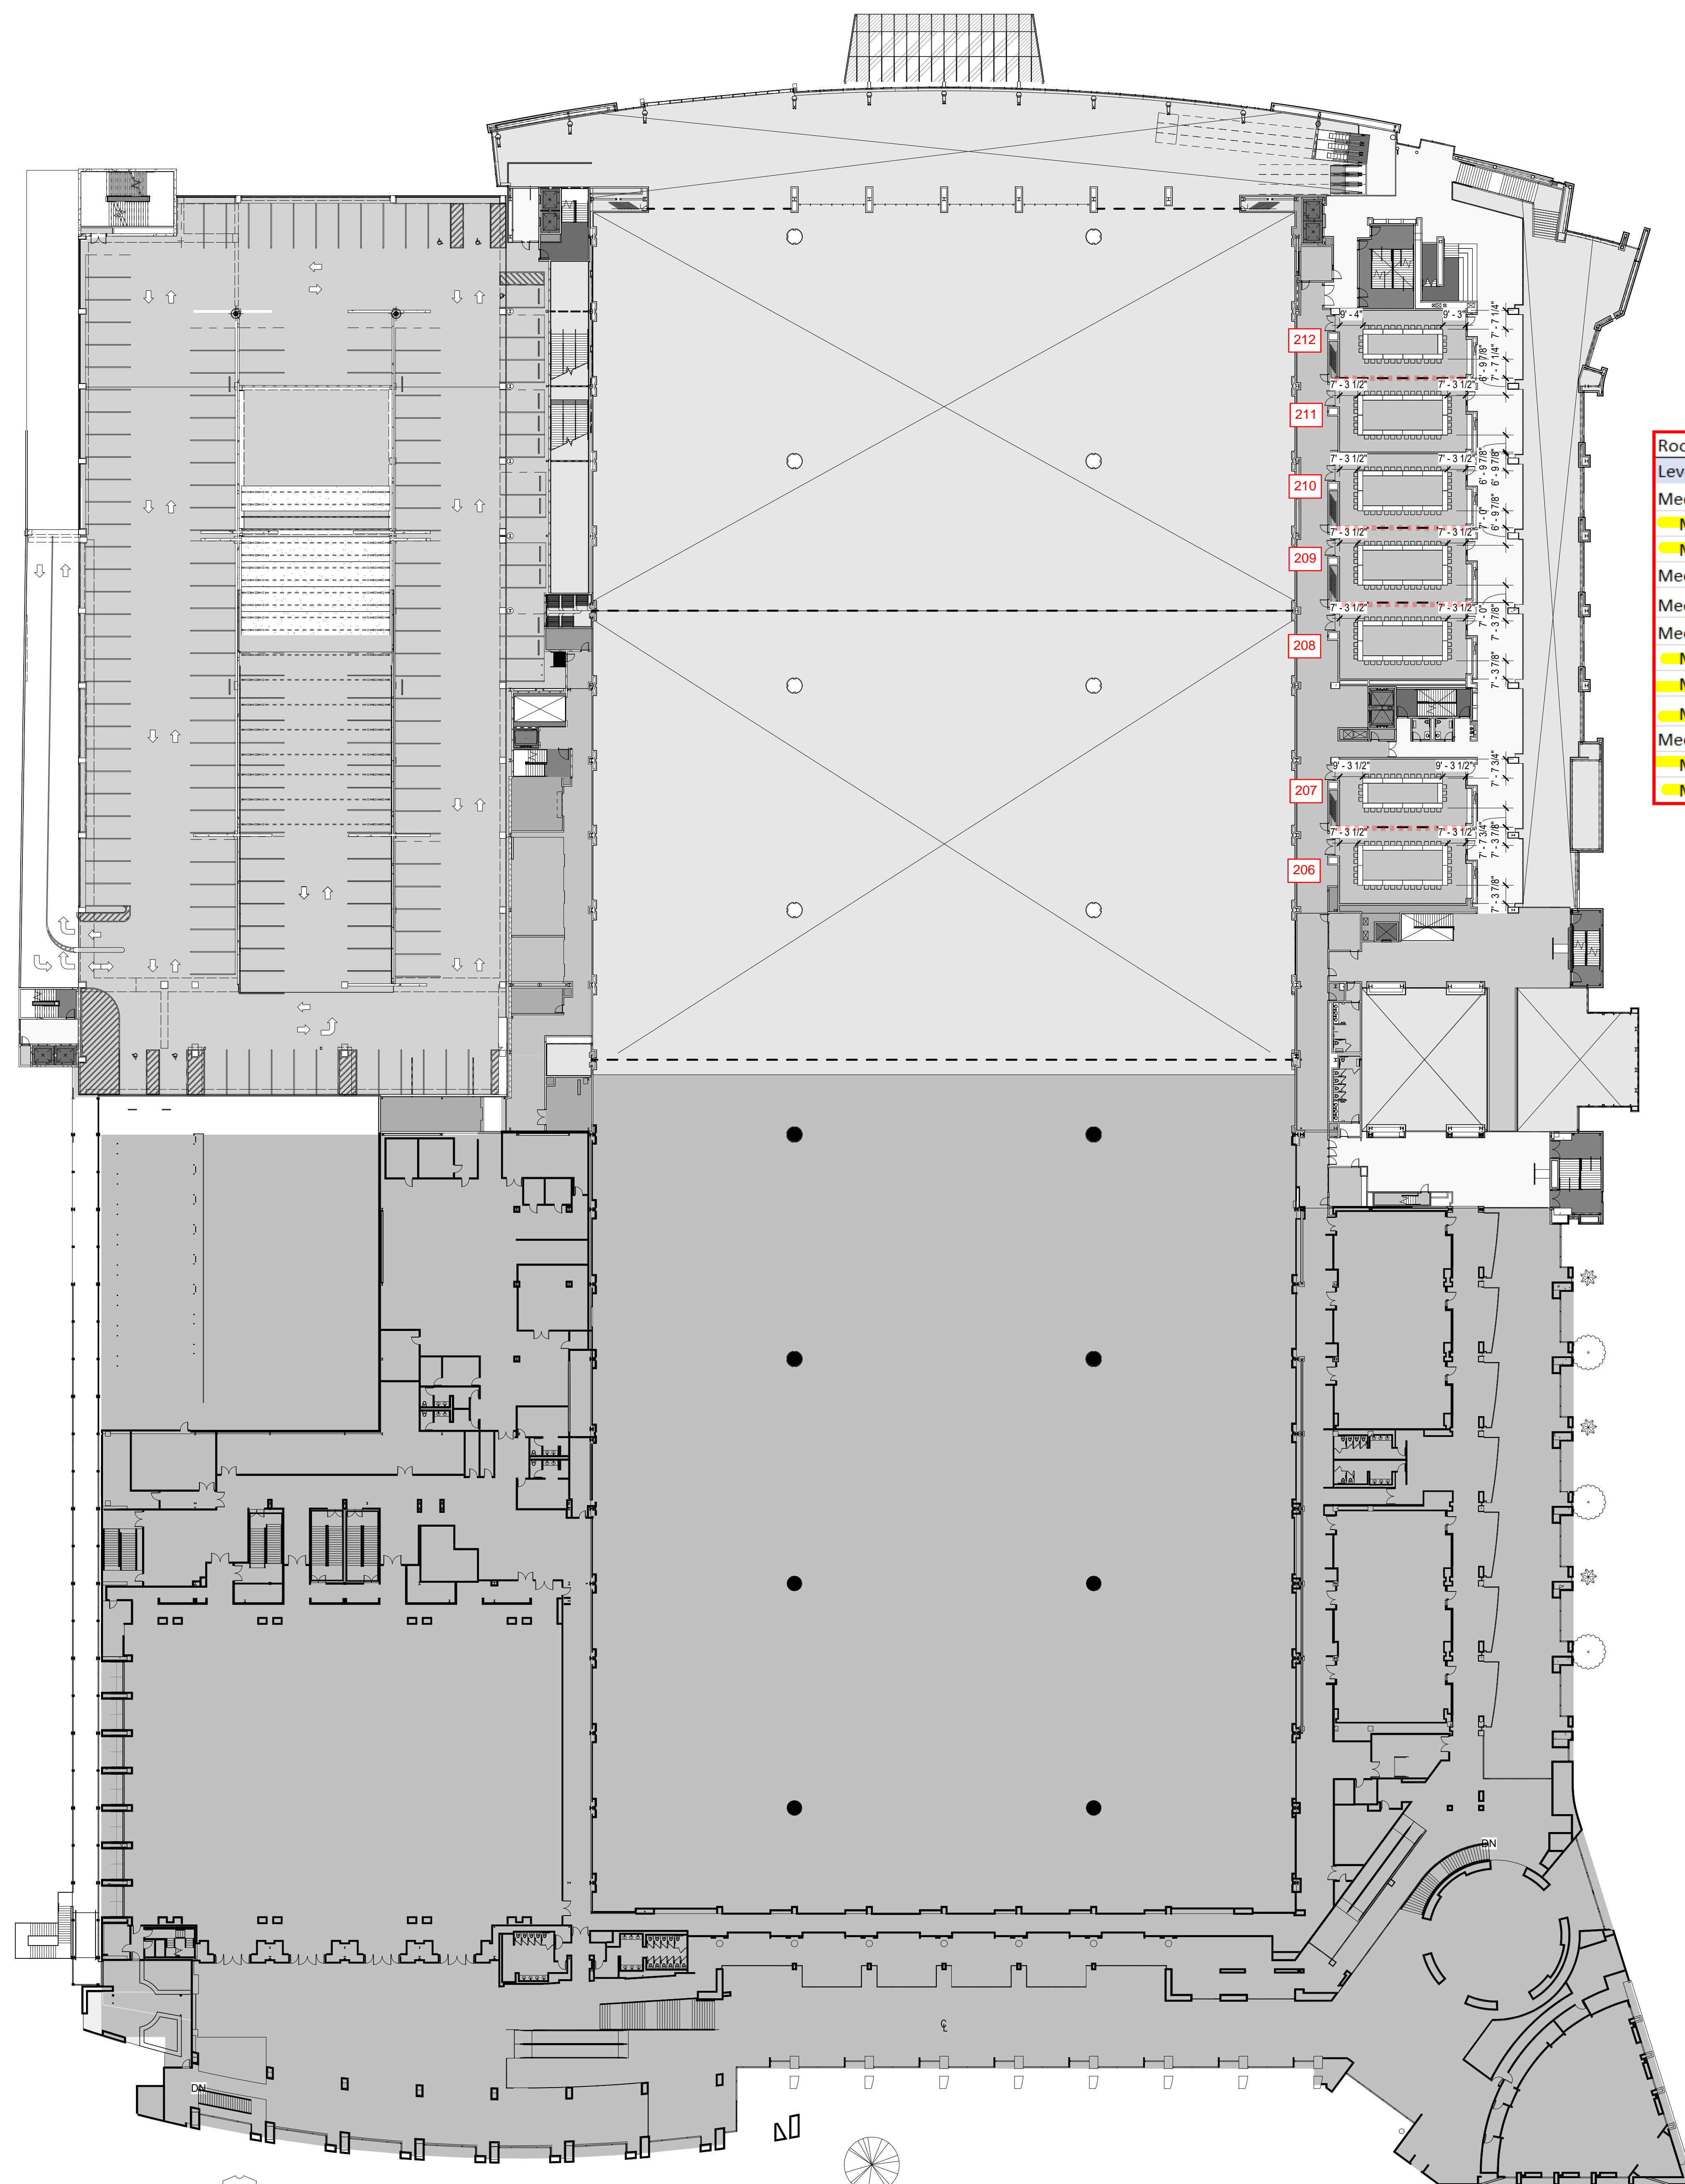

Room Name	Square
Level 2	
Meeting Room 206-207	54
Meeting Room 206	36
Meeting Room 207	30
Meeting Room 208-210	78
Meeting Room 208-209	60
Meeting Room 208-210	60
Meeting Room 208	36
Meeting Room 209	36
Meeting Room 210	36
Meeting Room 211-212	54
Meeting Room 211	36
Meeting Room 212	30

NO. REVISIONS/ SUBMISSIONS DATE

SAVANNAH GEORGIA
 CONVENTION CENTER EXPANSION


1 INTERNATIONAL DRIVE
 SAVANNAH, GA 31421

Drawing Title
FURNITURE PLAN - LEVEL 2

Seal	Project No. 05216-000	Drawing No.
	Date NOT ISSUED	
	Scale AS NOTED	
		xA11-200
		VOLUME 2.5

NOT RELEASED FOR CONSTRUCTION

B:\1300-002016 Savannah International Trade CCA_0616_MainBuilding_SavannahCCExpansion_2016.rvt
 25/02/2016 5:03:14 PM

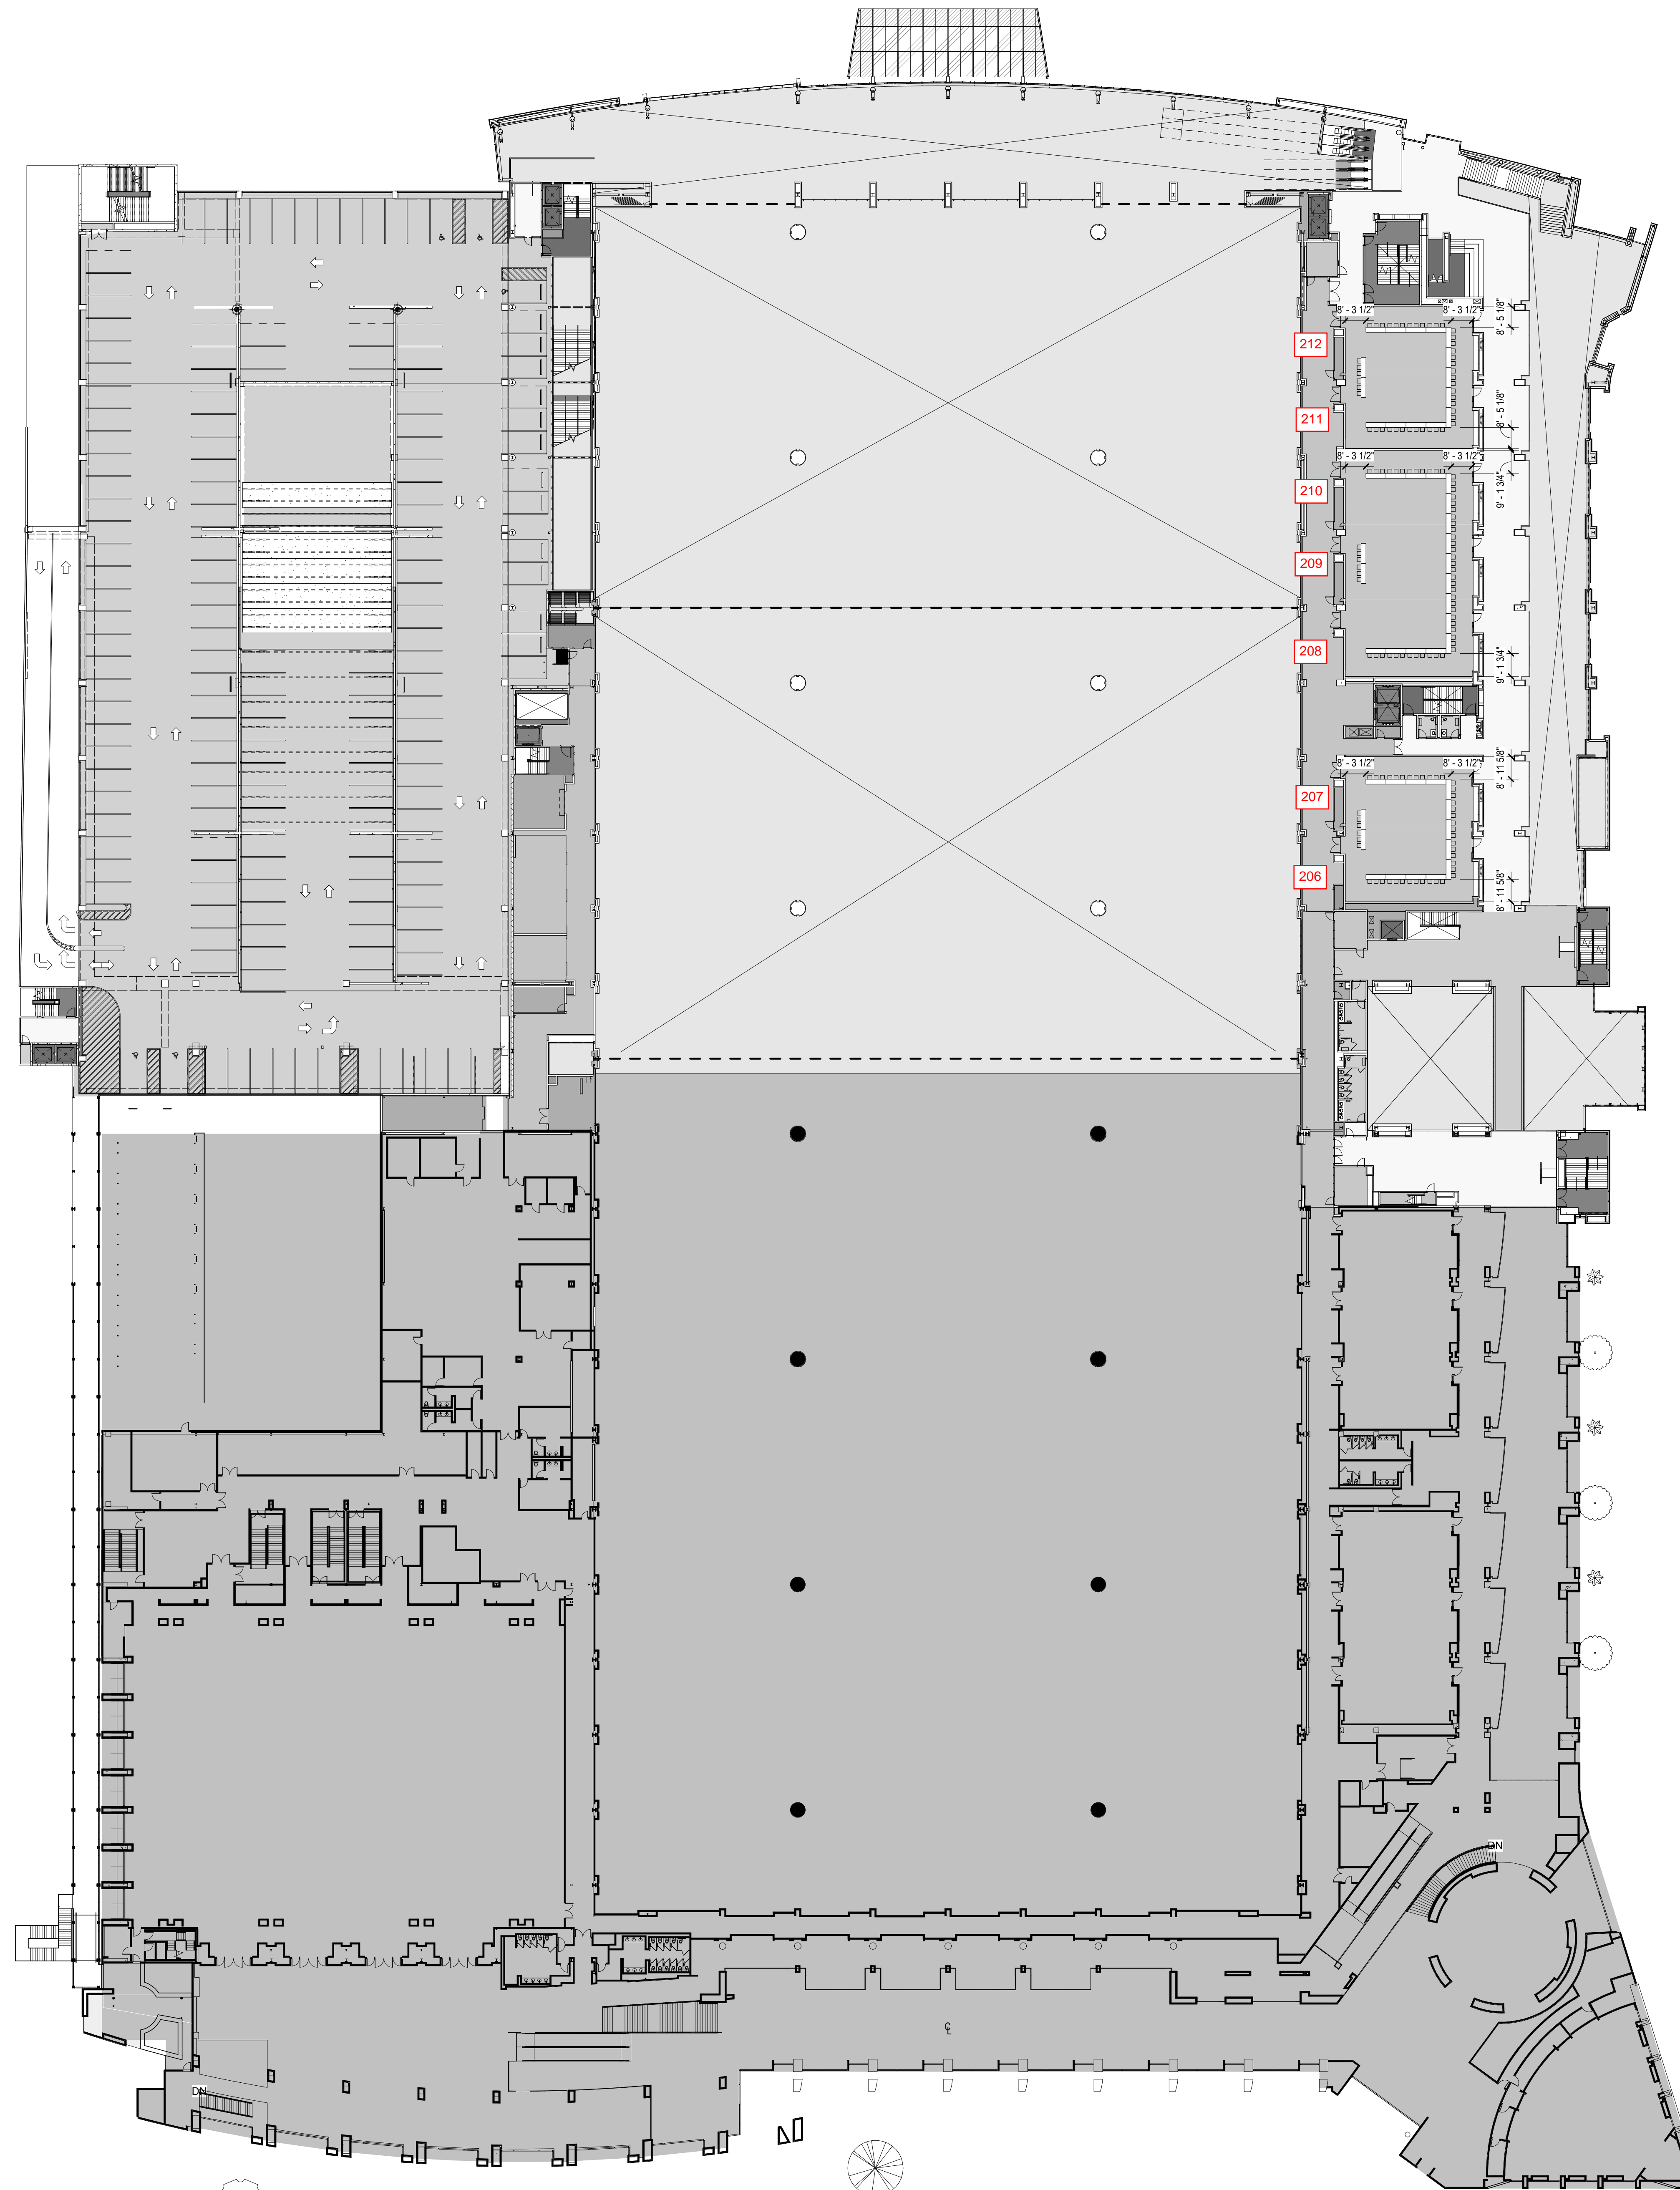

Room Name	U-Shape
Level 2	
Meeting Room 206-207	39
Meeting Room 206	30
Meeting Room 207	30
Meeting Room 208-210	51
Meeting Room 208-209	42
Meeting Room 208-210	42
Meeting Room 208	30
Meeting Room 209	30
Meeting Room 210	30
Meeting Room 211-212	39
Meeting Room 211	30
Meeting Room 212	30

NO. REVISIONS/ SUBMISSIONS DATE

SAVANNAH GEORGIA
CONVENTION CENTER EXPANSION


1 INTERNATIONAL DRIVE
SAVANNAH, GA 31421

Drawing Title
FURNITURE PLAN - LEVEL 2

Seal	Project No. 05216-000	Drawing No.
	Date NOT ISSUED	
	Scale AS NOTED	
		xA11-200
		VOLUME 2.5

NOT RELEASED FOR CONSTRUCTION

Scales as stated herein are valid on the original drawing, the dimensions of which are 36x48 inches. These scales noted herein are hereby changed by the ratio of the overall sheet dimensions of the print to the corresponding dimensions of the original drawing.
 This drawing is the property of Thompson, Ventulett, Stainback & Associates, Inc. and is not to be reproduced or copied in whole or in part. It is only to be used for the project and site specifically identified herein and is not to be used on any other project. It is to be returned upon request.
 © THOMPSON, VENTULETT, STAINBACK & ASSOCIATES, INC.

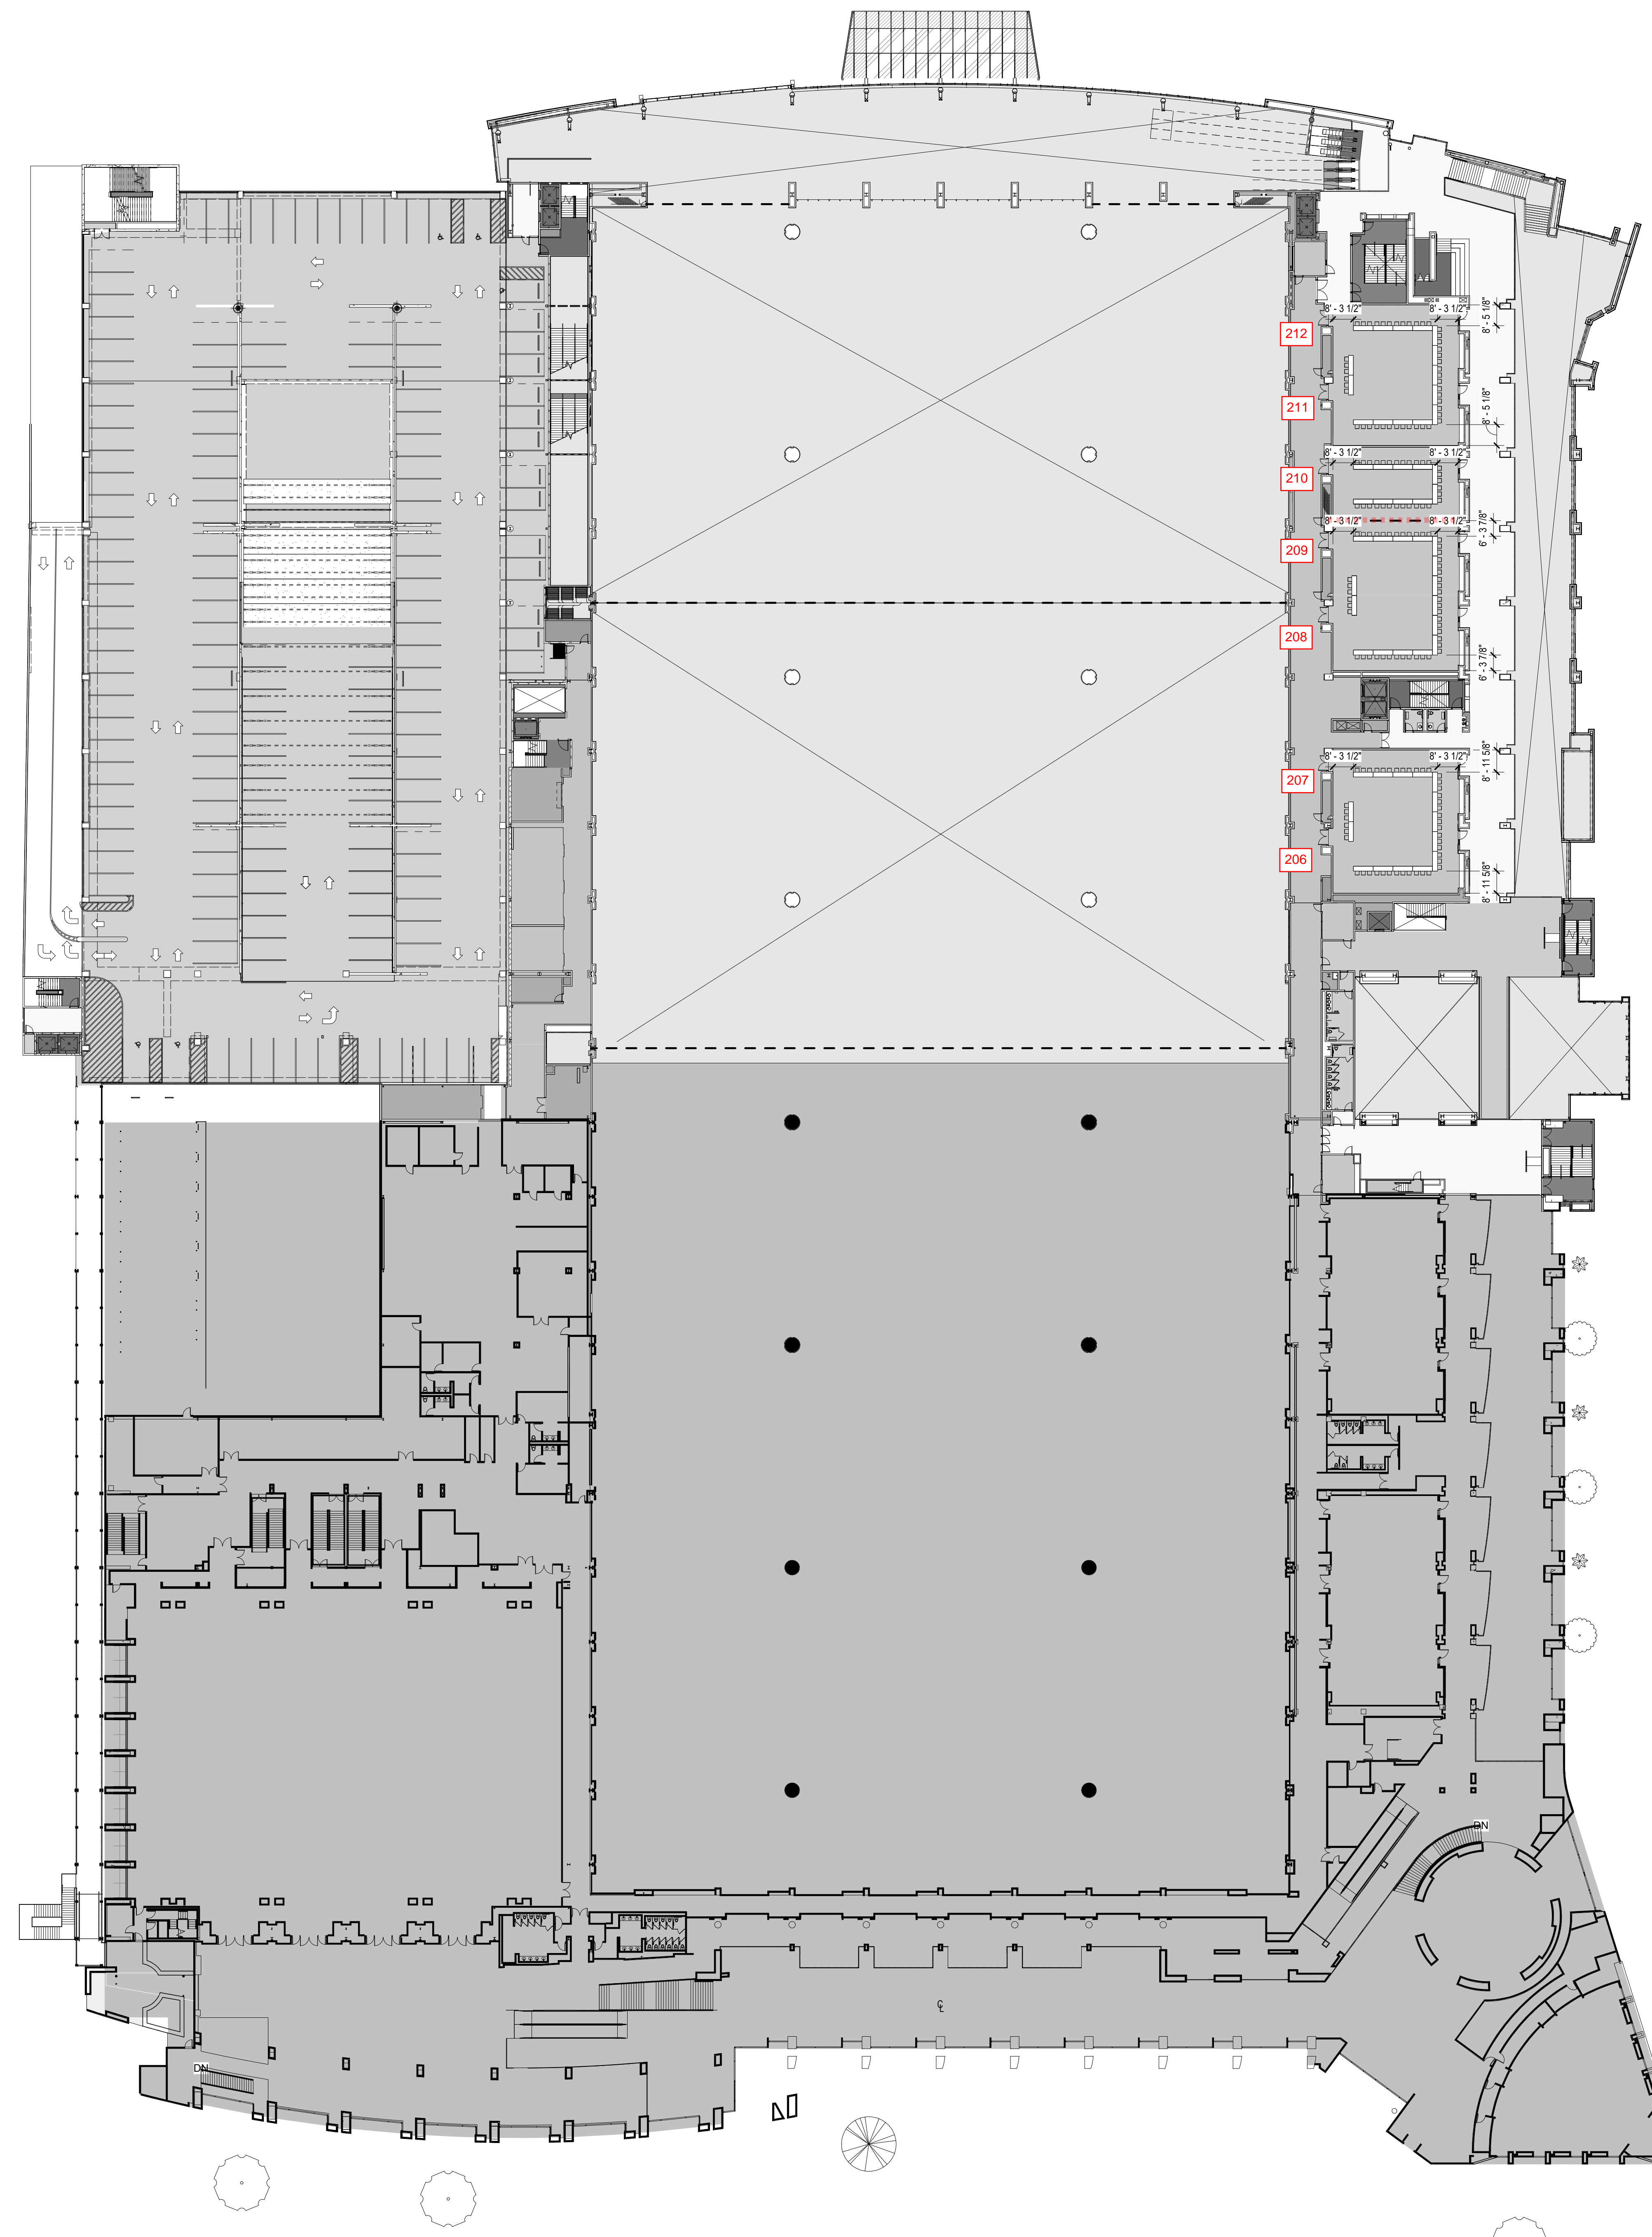

Room Name	U-Shape
Level 2	
Meeting Room 206-207	39
Meeting Room 206	30
Meeting Room 207	30
Meeting Room 208-210	51
Meeting Room 208-209	42
Meeting Room 208-210	42
Meeting Room 208	30
Meeting Room 209	30
Meeting Room 210	30
Meeting Room 211-212	39
Meeting Room 211	30
Meeting Room 212	30


NO.	REVISIONS/ SUBMISSIONS	DATE

**SAVANNAH GEORGIA
 CONVENTION CENTER EXPANSION**
 1 INTERNATIONAL DRIVE
 SAVANNAH, GA 31421

Drawing Title: **FURNITURE PLAN - LEVEL 2**
xA11-200
 VOLUME 2.5

Seal	Project No. 05216-000	Drawing No.
	Date NOT ISSUED	
	Scale AS NOTED	

NOT RELEASED FOR CONSTRUCTION

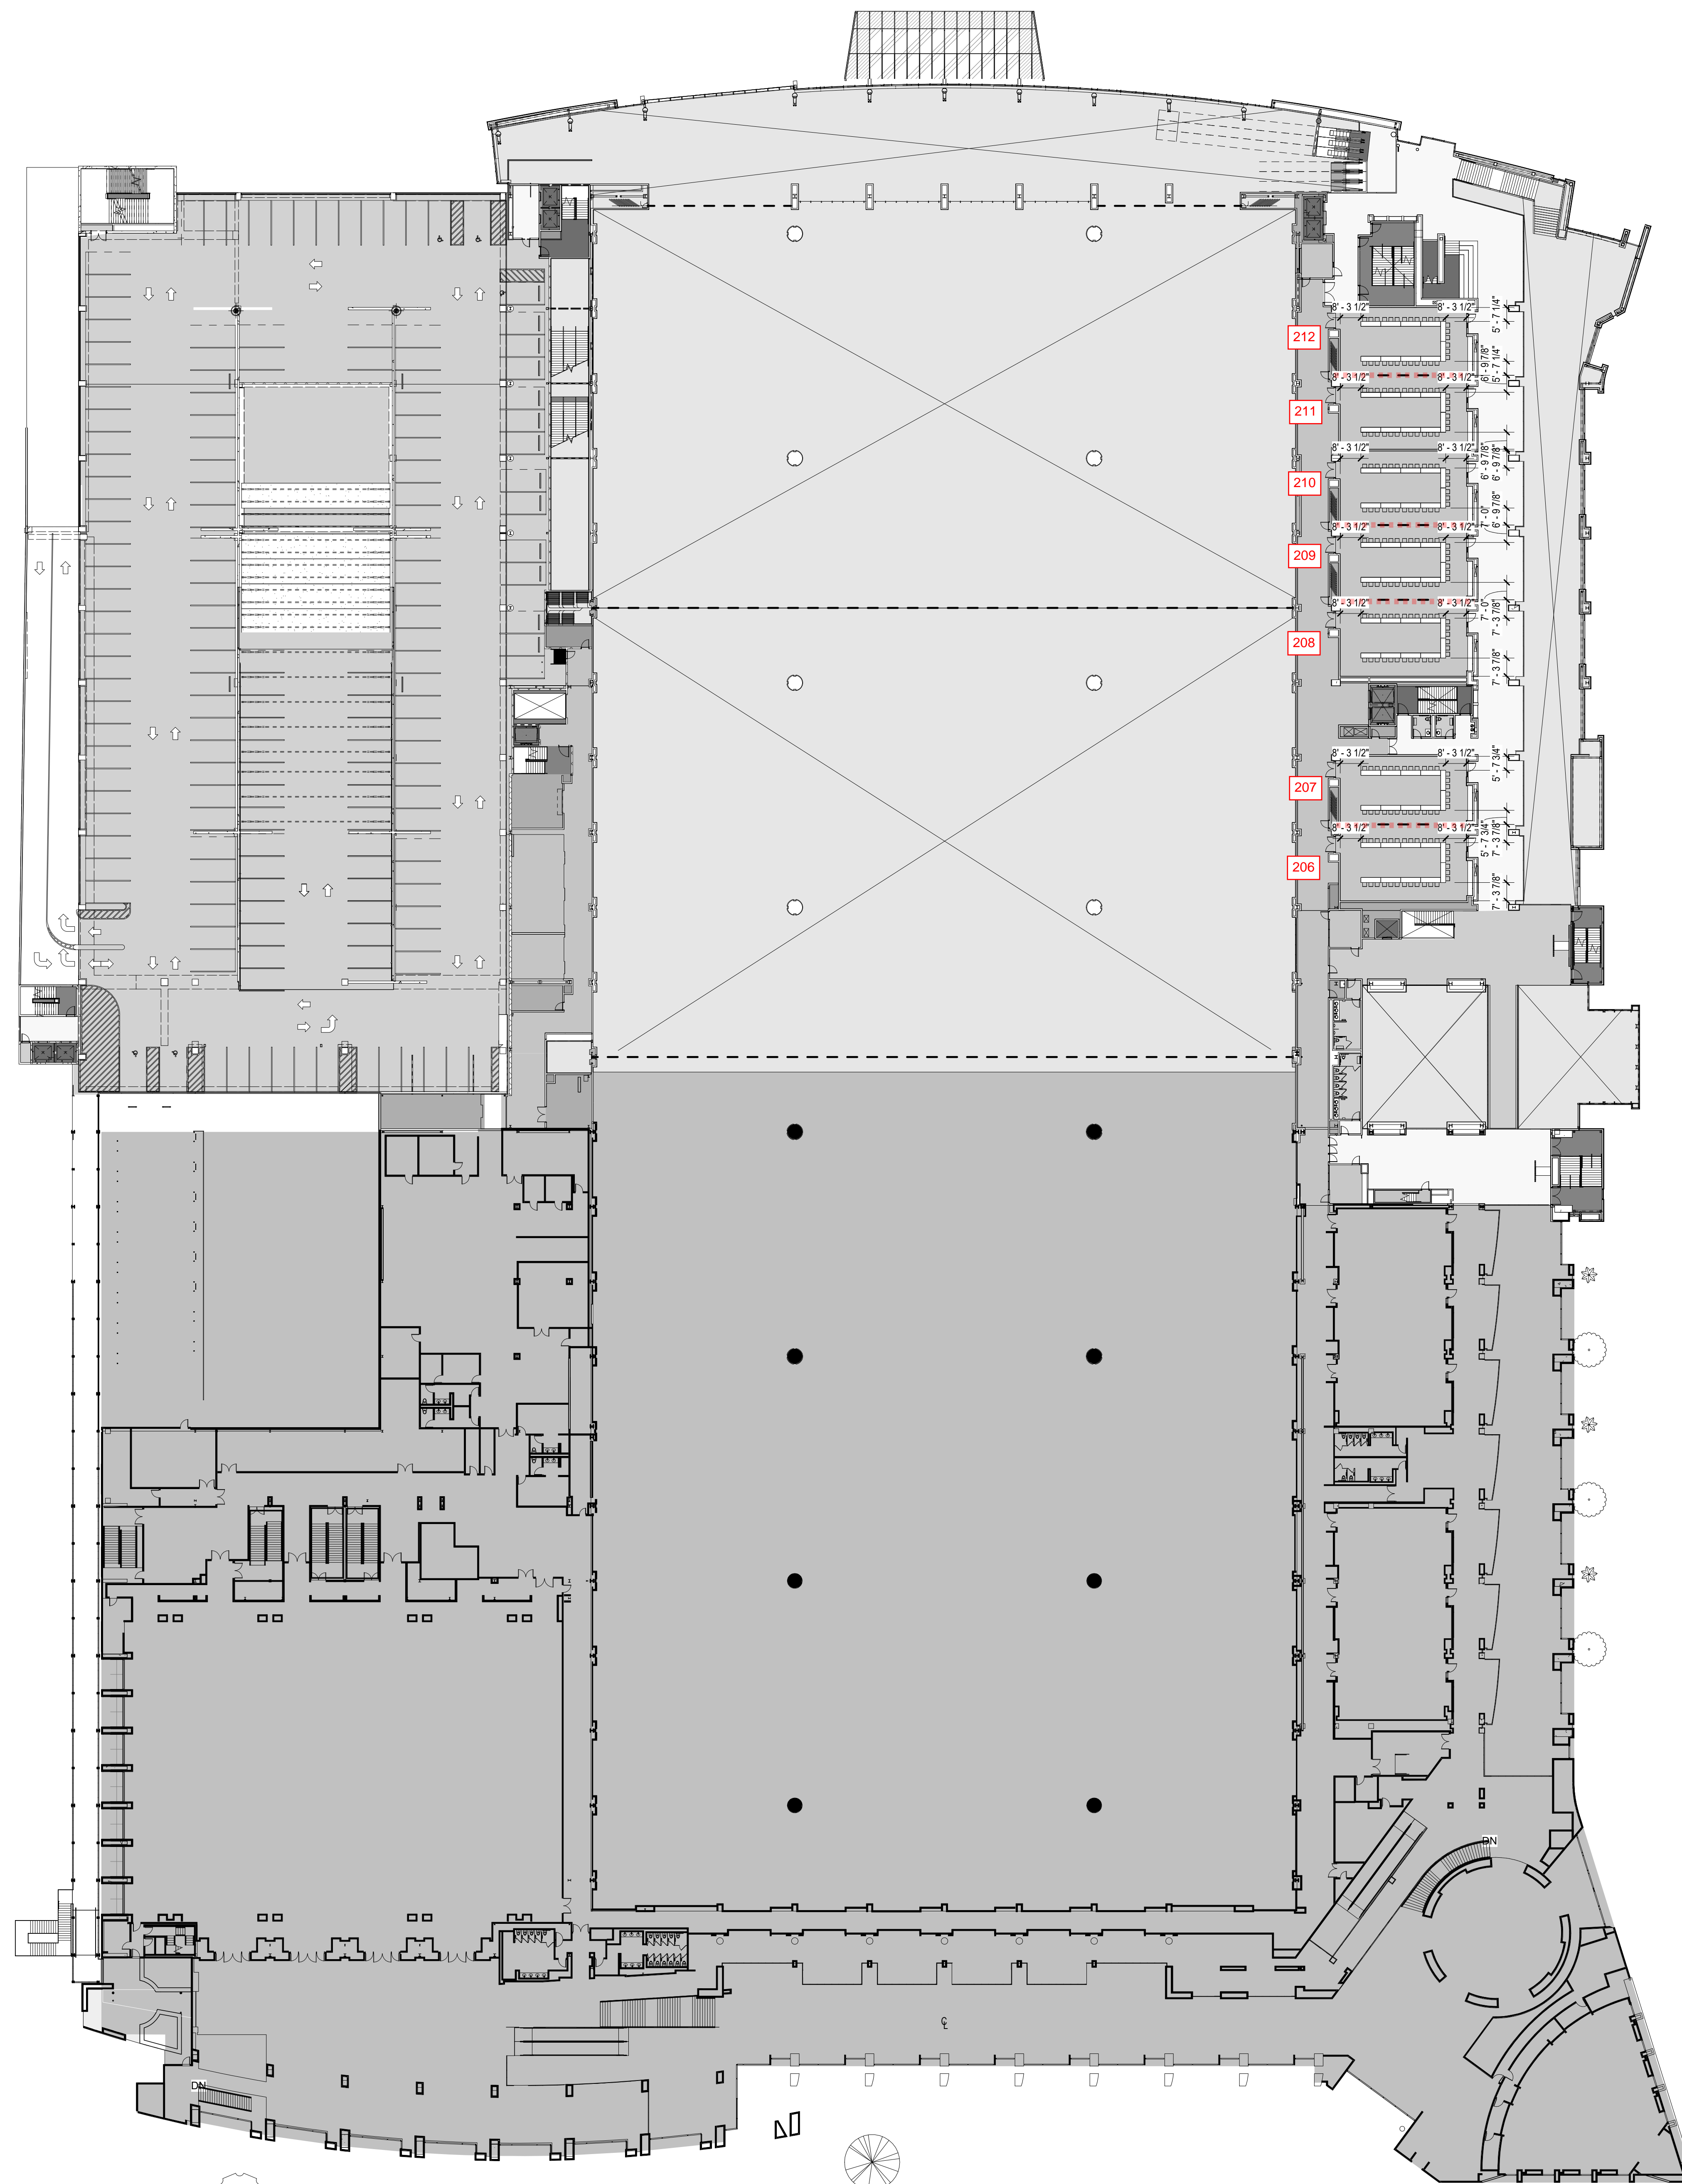

Room Name	U-Shape
Level 2	
Meeting Room 206-207	39
Meeting Room 206	30
Meeting Room 207	30
Meeting Room 208-210	51
Meeting Room 208-209	42
Meeting Room 208-210	42
Meeting Room 208	30
Meeting Room 209	30
Meeting Room 210	30
Meeting Room 211-212	39
Meeting Room 211	30
Meeting Room 212	30

SAVANNAH GEORGIA
CONVENTION CENTER EXPANSION

1 INTERNATIONAL DRIVE
SAVANNAH, GA 31421

Drawing Title: FURNITURE PLAN - LEVEL 2

Project No. 05216-000	Drawing No.
Date NOT ISSUED	xA11-200
Scale AS NOTED	
VOLUME 2.5	

NOT RELEASED FOR CONSTRUCTION

B:\100-00216 Savannah International Trade CCA_0616_MainBuilding_SavannahCCExpansion_2016.rvt
2/2/2017 4:56:03 PM